


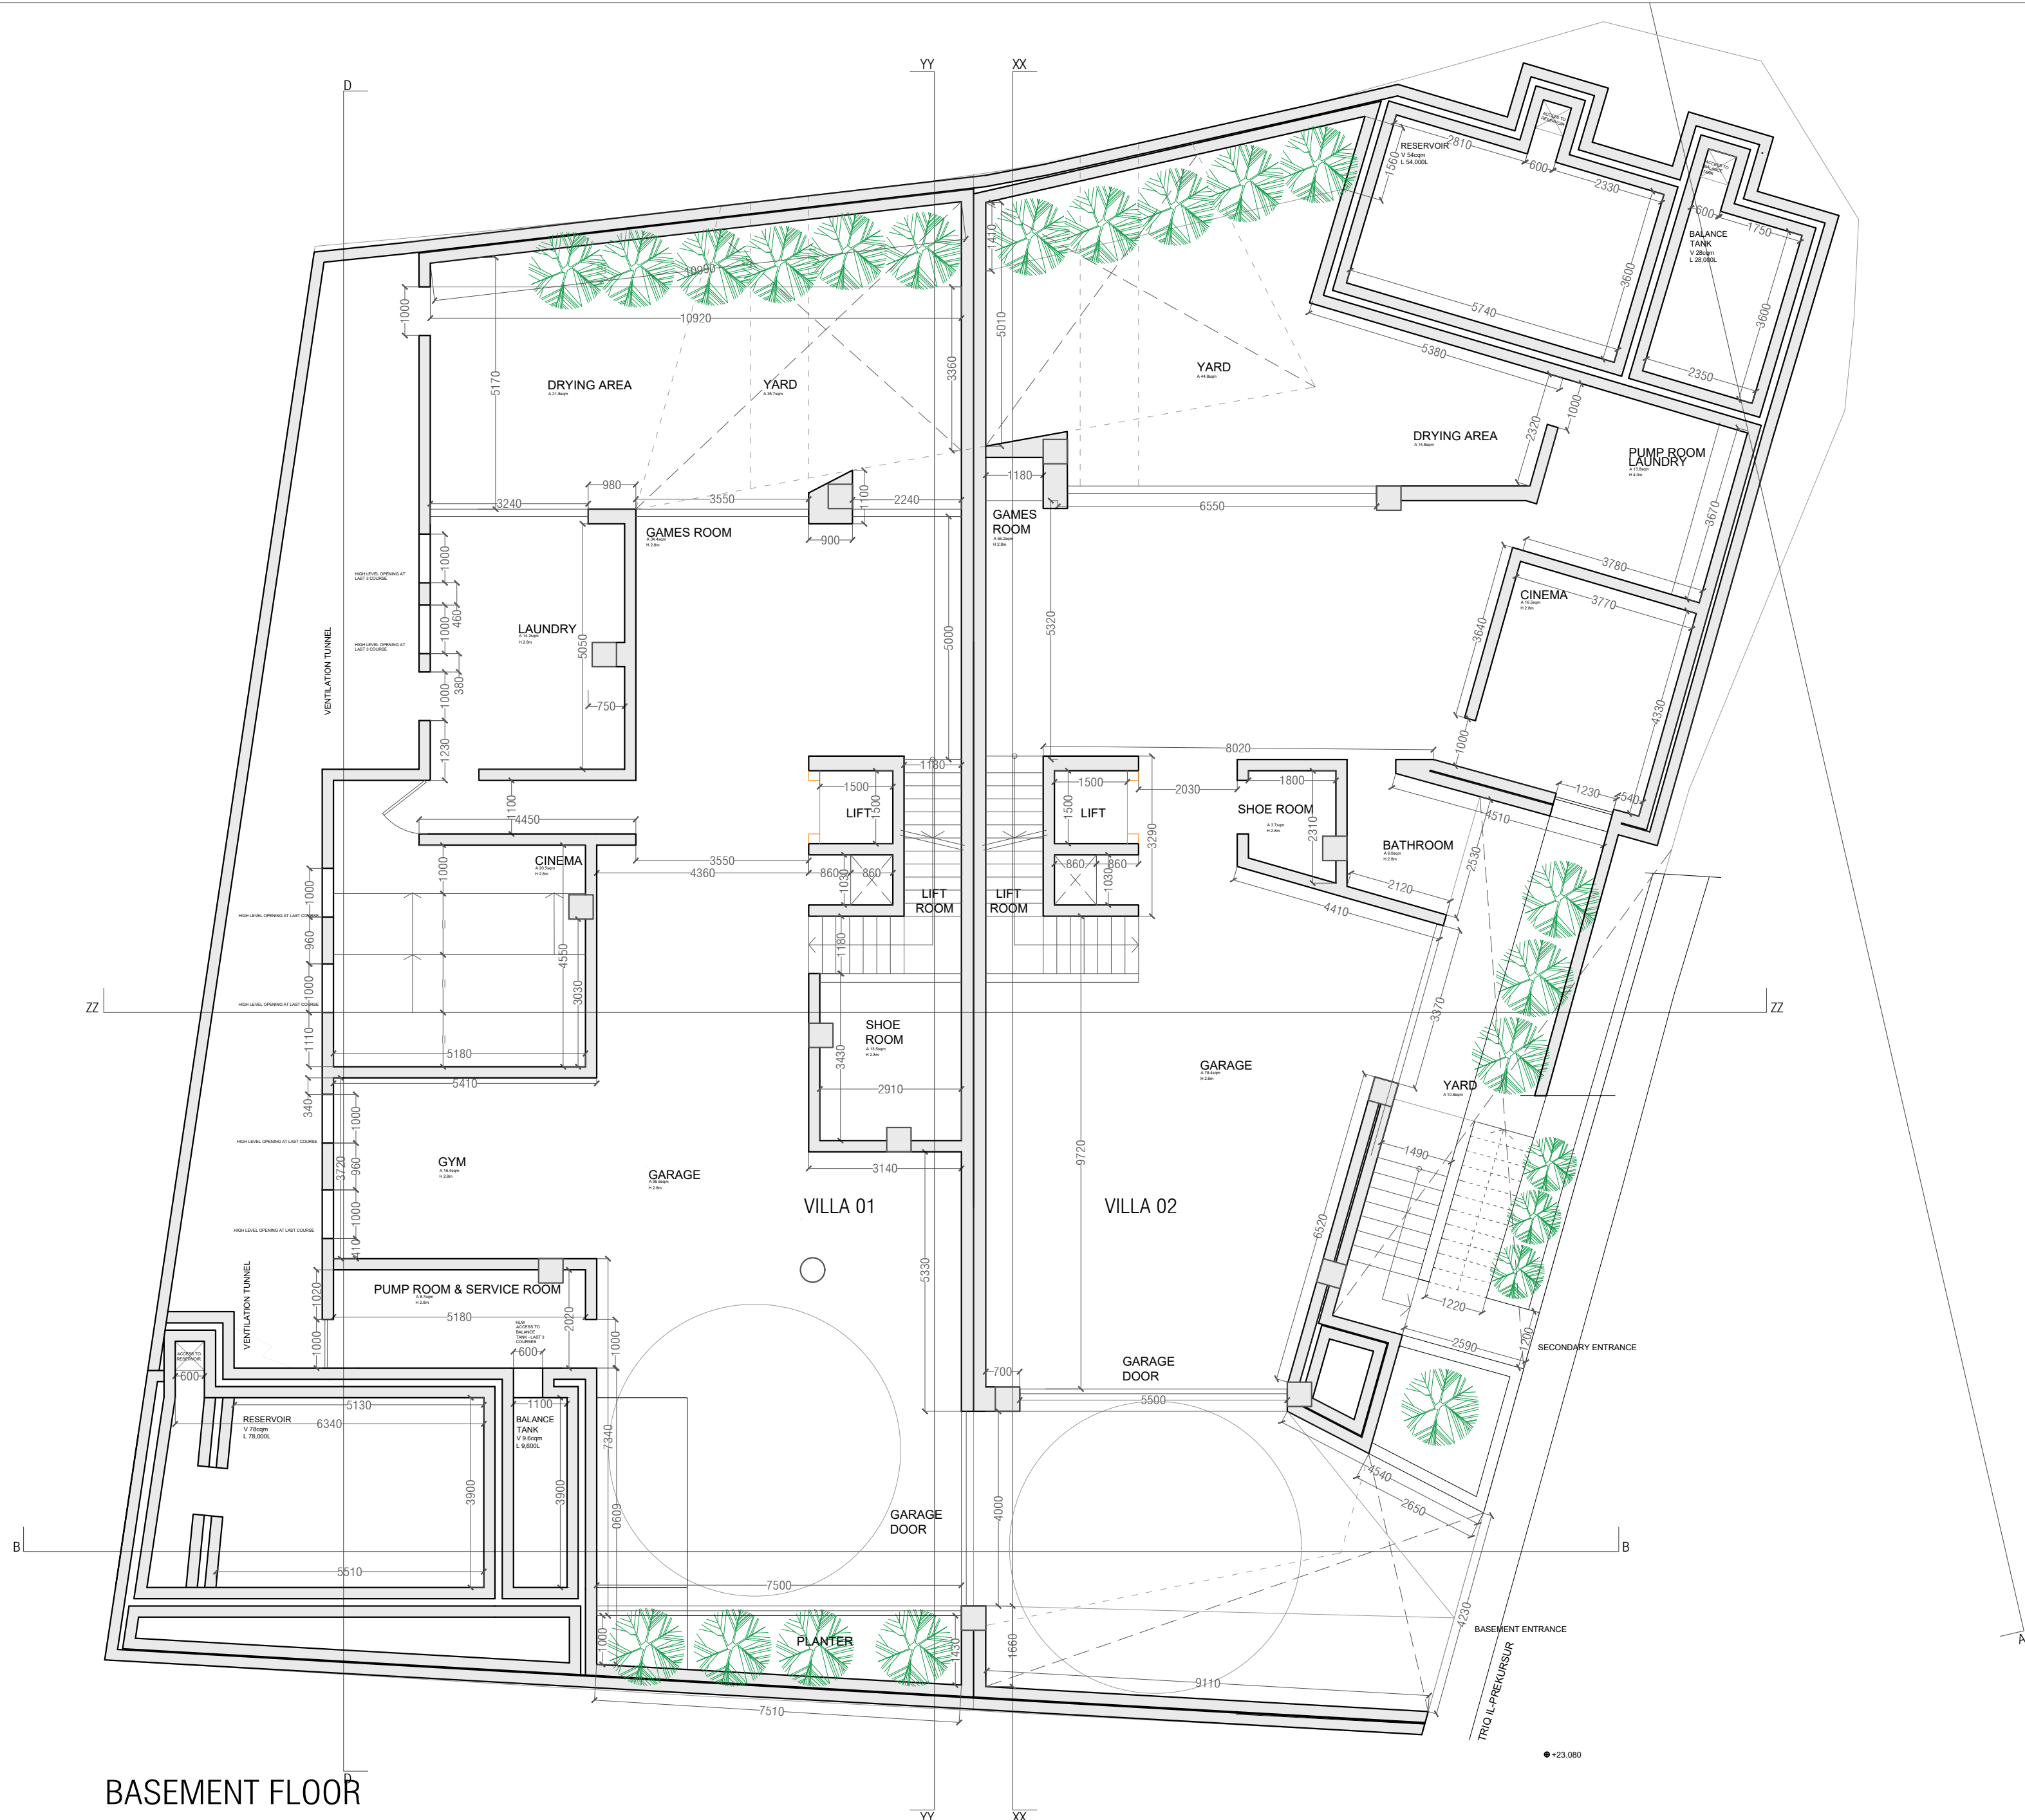

BASEMENT FLOOR

VILLA 01

SITE AREA- 473sqm
MAX BUILD UP AREA- 189.2sqm (40%)
BUILD UP AREA- 113sqm (24%)

VILLA 02

SITE AREA- 478sqm
MAX BUILD UP AREA- 191.2sqm (40%)
BUILD UP AREA- 127sqm (26%)

3DM Architecture
TRIO IL-FURNARA ZONE 4
CENTRAL BUSINESS DISTRICT
BIRKARA, CBD-040 MALTA
3dm@3dm.mt
00356 2701 7144

3DM ARCHITECTURE

DRAWN BY
M A
5-Mar-20

REF. NUMBER
M A D 0 7

CLIENT NAME
PROJECT ADDRESS
PROJECT LOCATION
PROJECT NAME

ICI LTD
TRIO BURG
MADLIENA
BURGI HOUSES

DRAWING DETAILS

LEVEL
- 0 1

D 0 6

N

PAPER SCALE
1:100
A 2



GROUND FLOOR

VILLA 01
SITE AREA- 473sqm
MAX BUILD UP AREA- 189.2sqm (40%)
BUILD UP AREA- 113sqm (24%)

VILLA 02
SITE AREA- 478sqm
MAX BUILD UP AREA- 191.2sqm (40%)
BUILD UP AREA- 127sqm (26%)

3DM Architecture
TRIO L-FURNARA ZONE 4
CENTRAL BUSINESS DISTRICT
BIRKKARA, CBD-040 MALTA
3dm@3dm.mt
00356 2701 7144

3DM ARCHITECTURE

DRAWN BY
MA
5-Mar-20

REF. NUMBER
MAD07

CLIENT NAME
PROJECT ADDRESS
PROJECT LOCATION
PROJECT NAME

ICI LTD
TRIO BURG
MADLIENA
BURGI HOUSES

DRAWING DETAILS

LEVEL
00

D06

N

SCALE
PAPER SIZE
1:100
A2



FIRST FLOOR

VILLA 01
SITE AREA- 473sqm
MAX BUILD UP AREA- 160.82sqm
BUILD UP AREA- 160.5sqm

VILLA 02
SITE AREA- 478sqm
MAX FF BUILD UP AREA- 162.52sqm
BUILD UP AREA-

3DM Architecture

TRIO L-FURNARA ZONE 4

CENTRAL BUSINESS DISTRICT

BIRKARA, CBD-040 MALTA

3dm@3dm.mt

00356 2707 7144

3DM ARCHITECTURE

DRAWN BY

M A

5-Mar-20

REF. NUMBER

M A D 07

CLIENT NAME

PROJECT ADDRESS

PROJECT LOCATION

PROJECT NAME

ICI LTD

TRIO BURG

MADLIENA

BURG HOUSES

DRAWING DETAILS

LEVEL

01

D 0 6


N

SCALE

PAPER SIZE

1:100

A 2

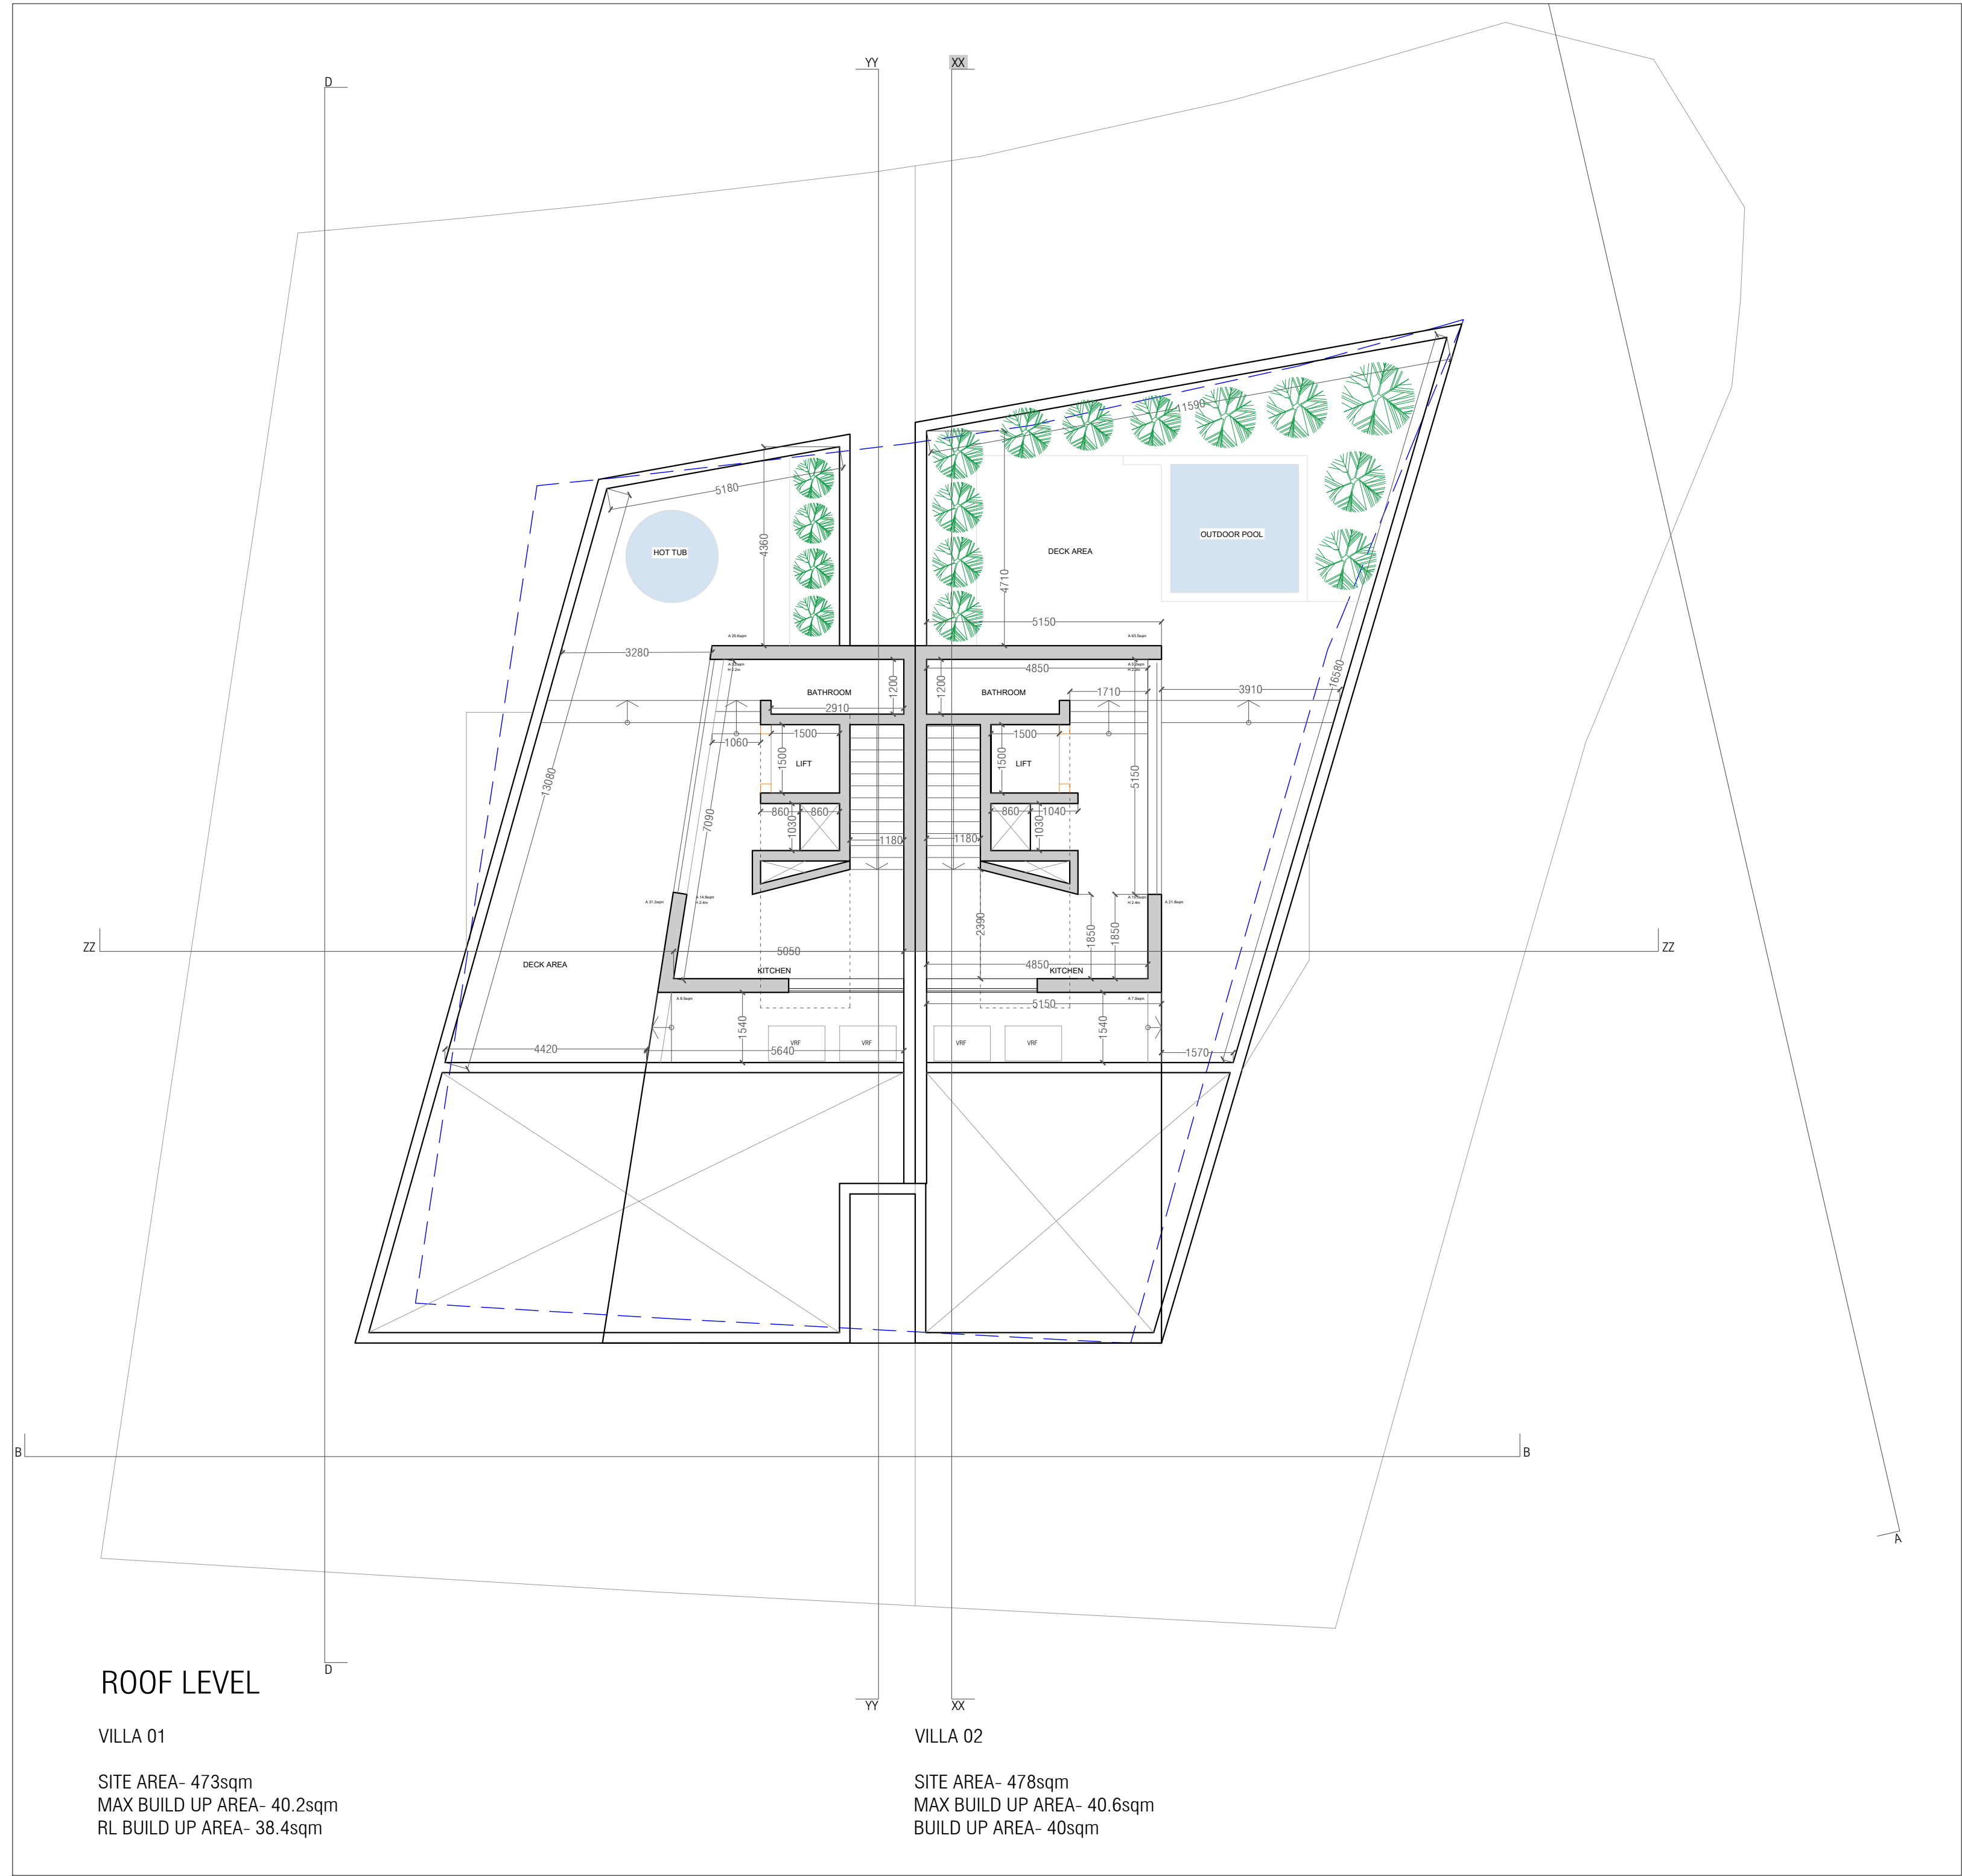

3DM Architecture
TRIO IL-FURNARA ZONE 4
CENTRAL BUSINESS DISTRICT
BIRKARA, CBD040 MALTA

3dm@3dm.mt
00356 2707 7144

3DM ARCHITECTURE

DRAWN BY
M A
5-Mar-20

REF. NUMBER
M A D 0 7

CLIENT NAME
PROJECT ADDRESS
PROJECT LOCATION
PROJECT NAME
ICI LTD
TRIO BURGI
MADLIENA
BURGI HOUSES

DRAWING DETAILS
LEVEL
0 2

D 0 6

N

SCALE

1:100

A 2