



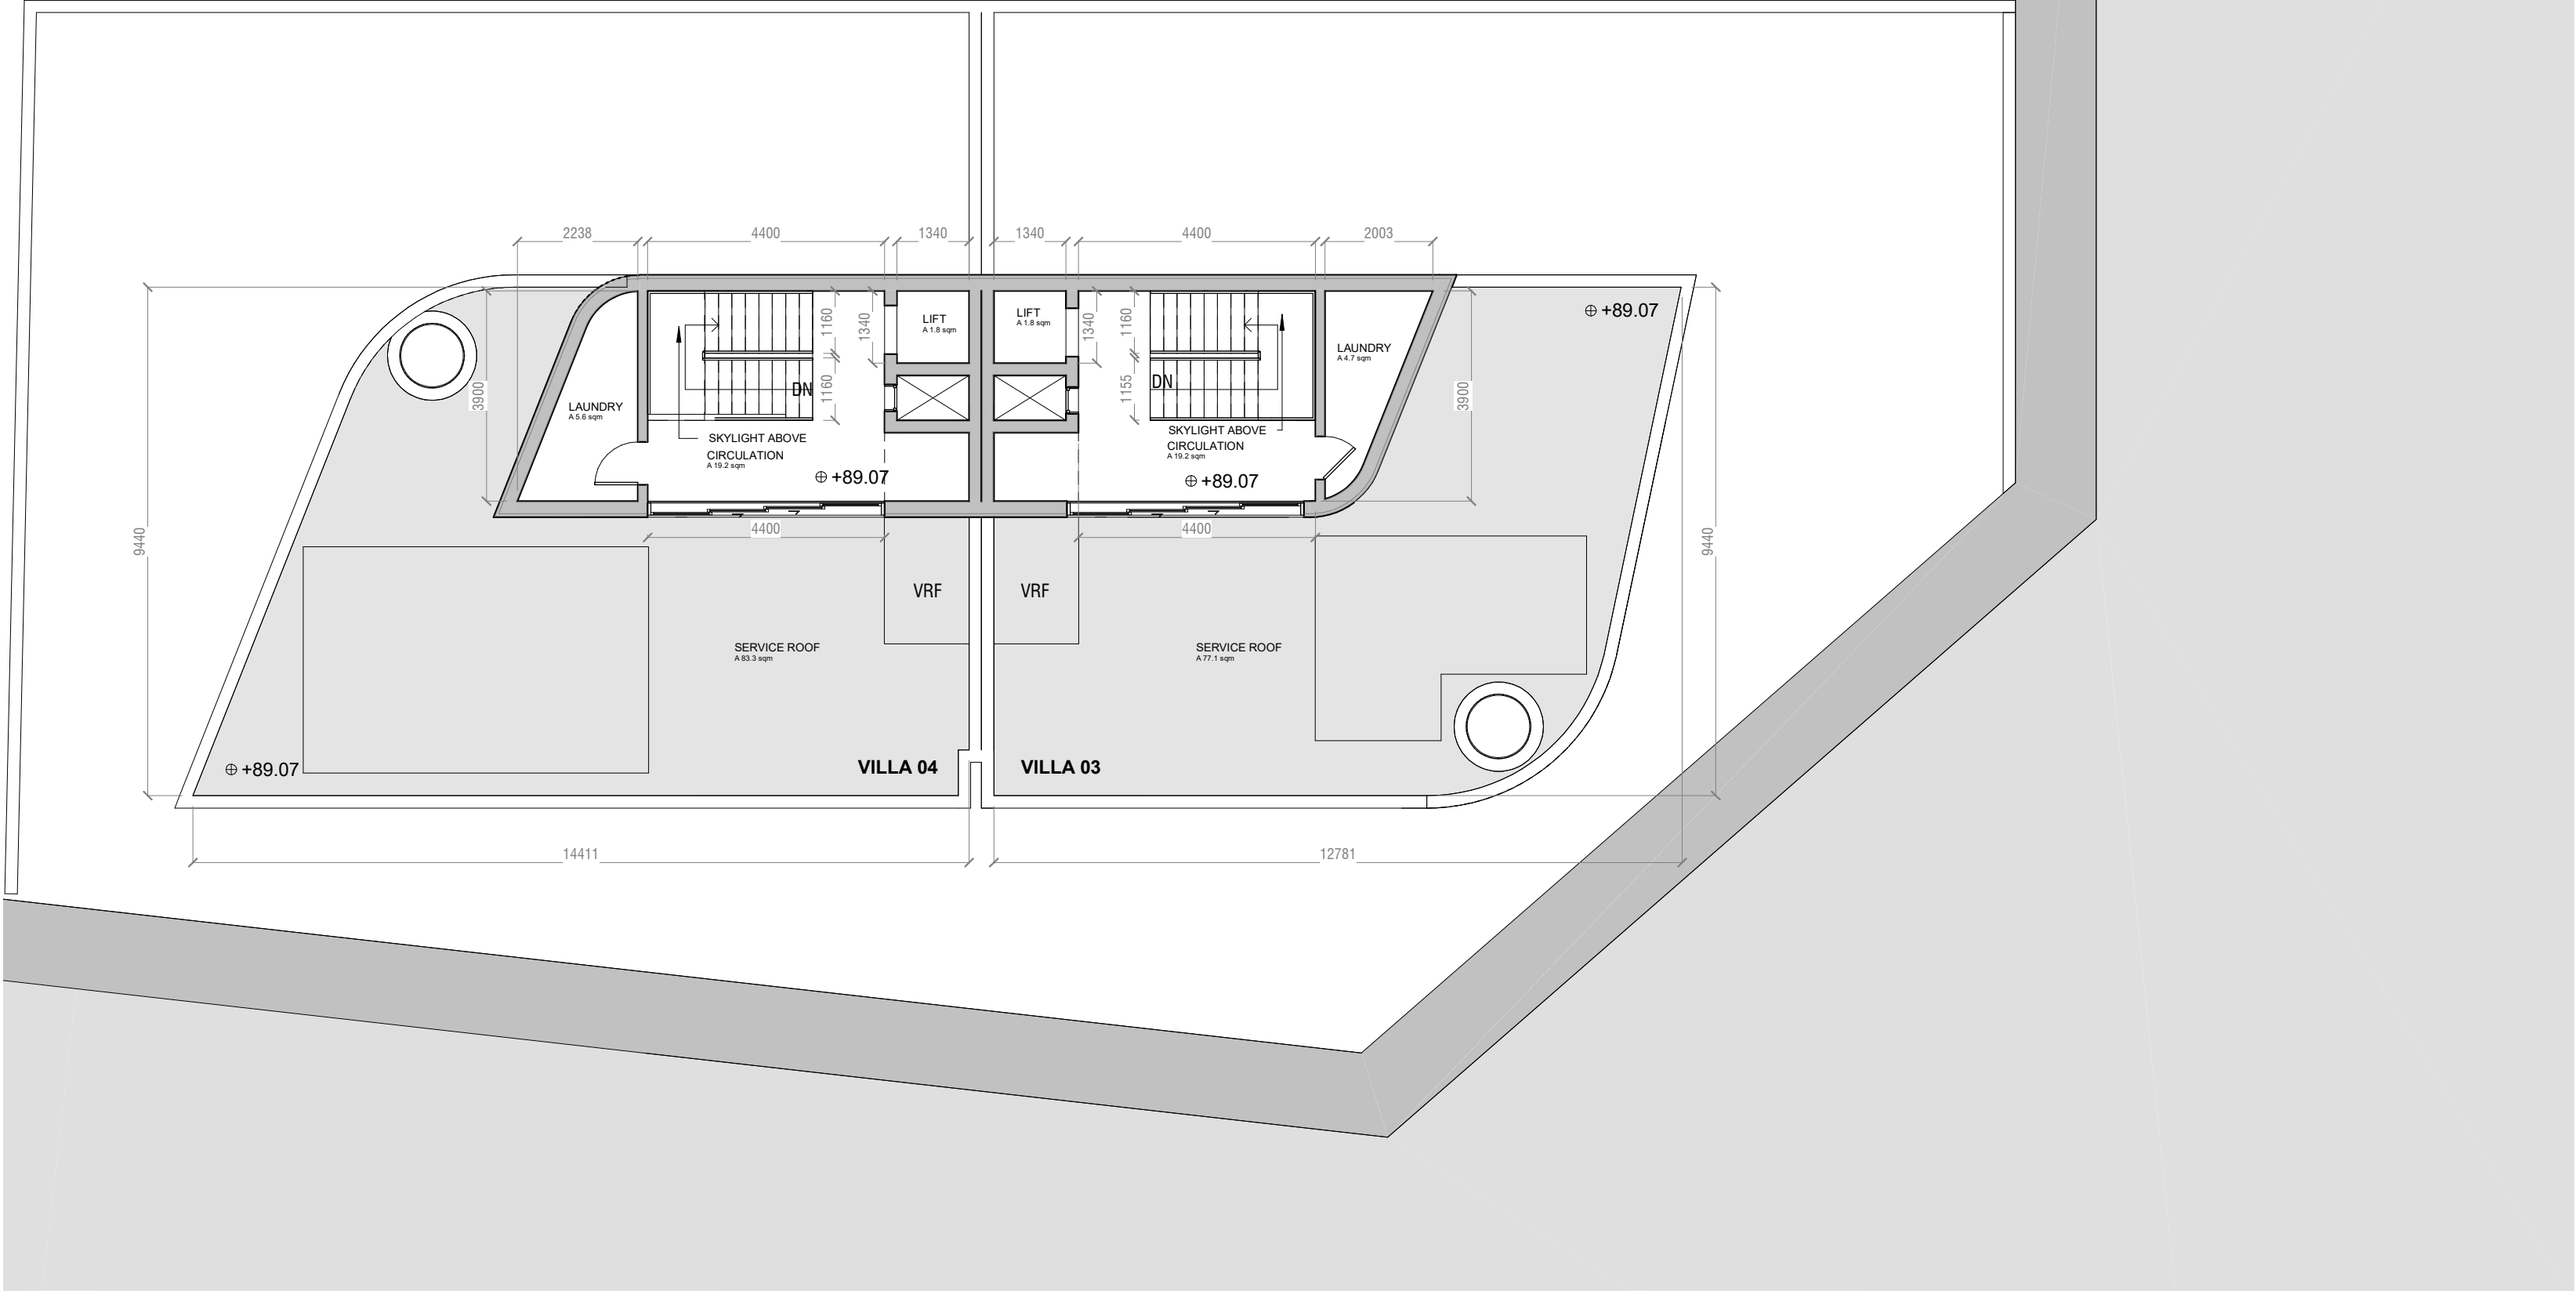

LEVEL 02

VILLA 03
PLOT AREA - 308sqm
BUILD UP AREA - 30.8sqm

VILLA 04
PLOT AREA - 318sqm
BUILD UP AREA - 31.8sqm

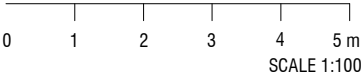

3DM ARCHITECTURE

3DM ARCHITECTURE

DRAWN BY

Author

01/08/21

REF. NUMBER

IBG03-C

CLIENT NAME

PROJECT ADDRESS

PROJECT LOCATION

PROJECT NAME

ICI LTD

Triq l Istażija

Libraġ

Stasija

DRAWING DETAILS

LEVEL 2B

D03

N

SCALE

PAPER SIZE

1 : 100 on A2