





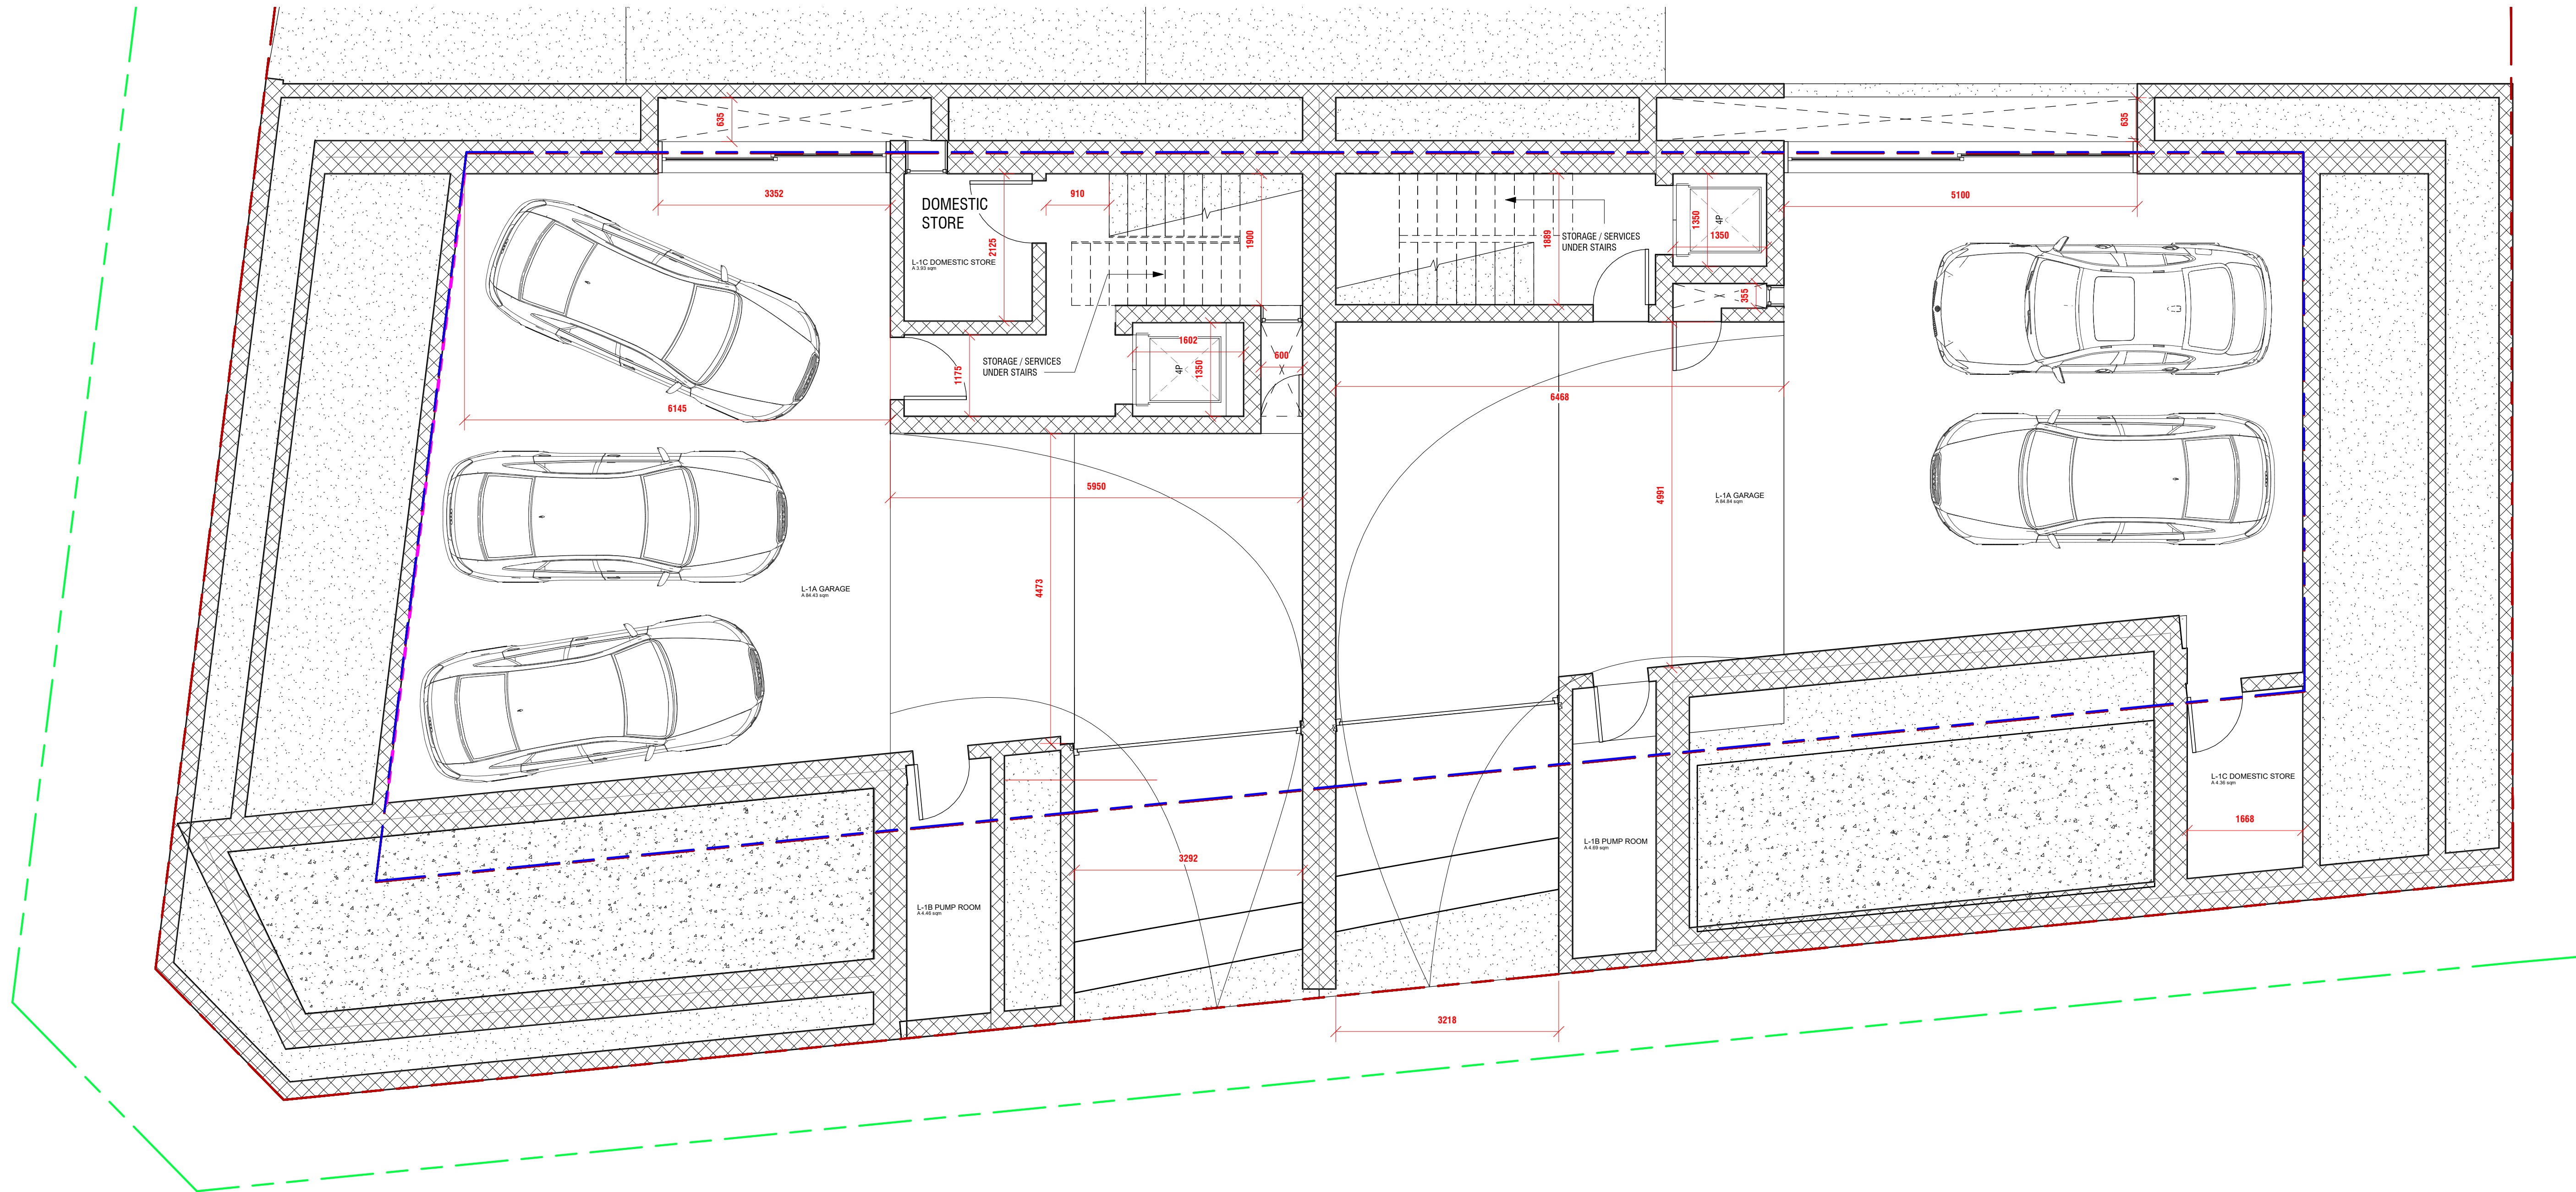

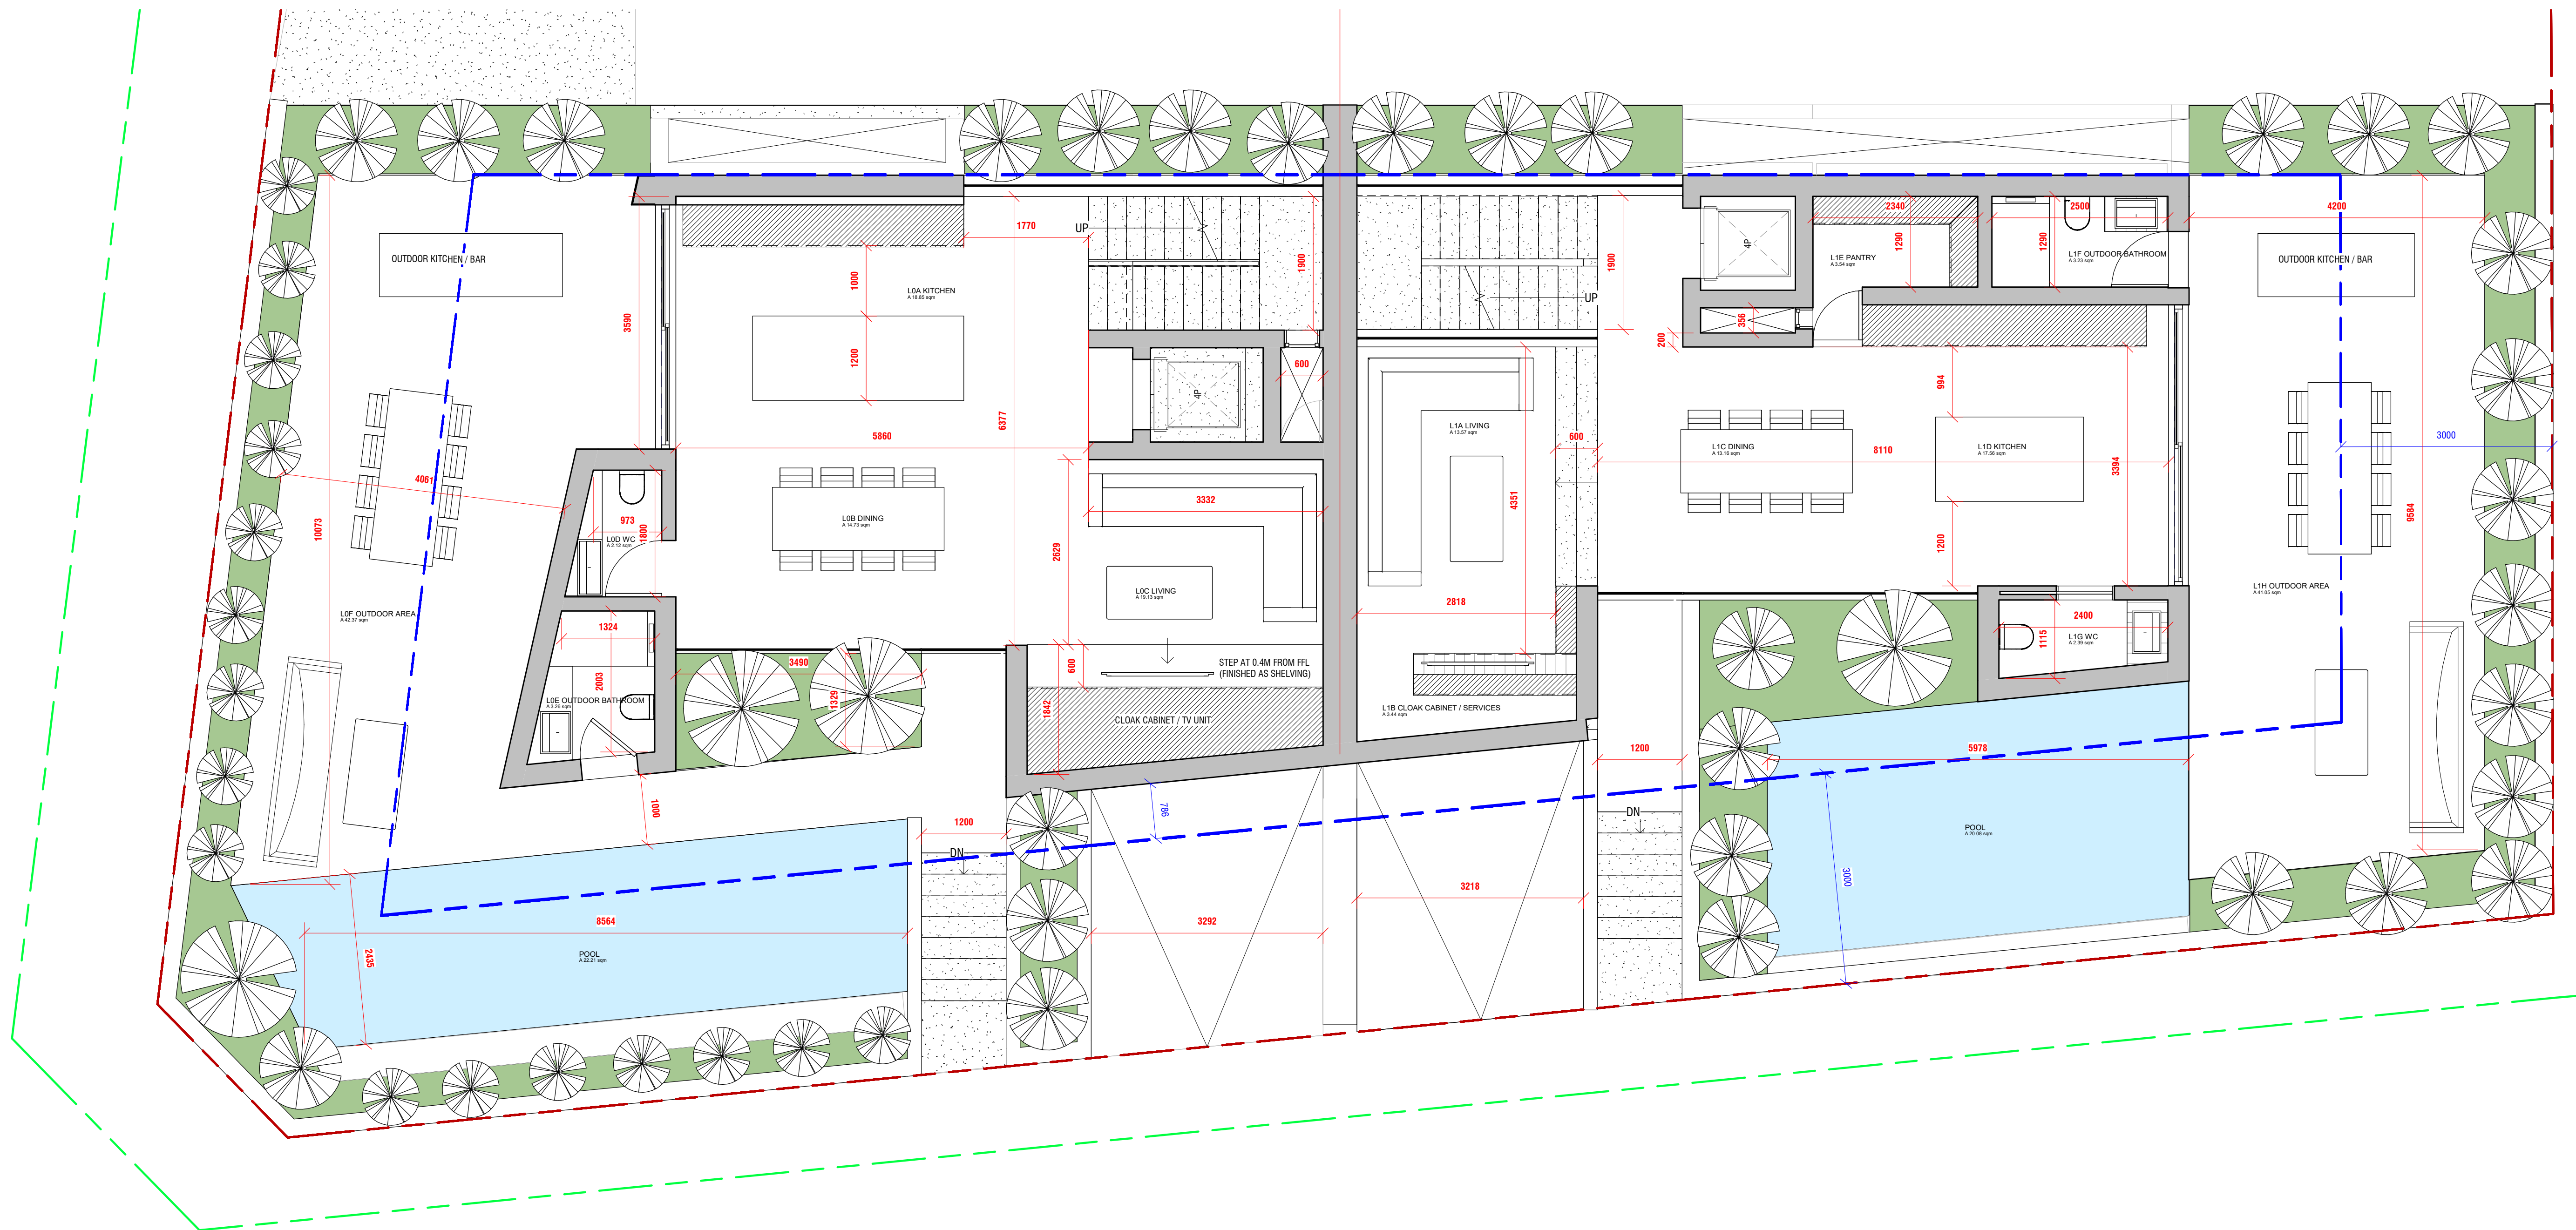

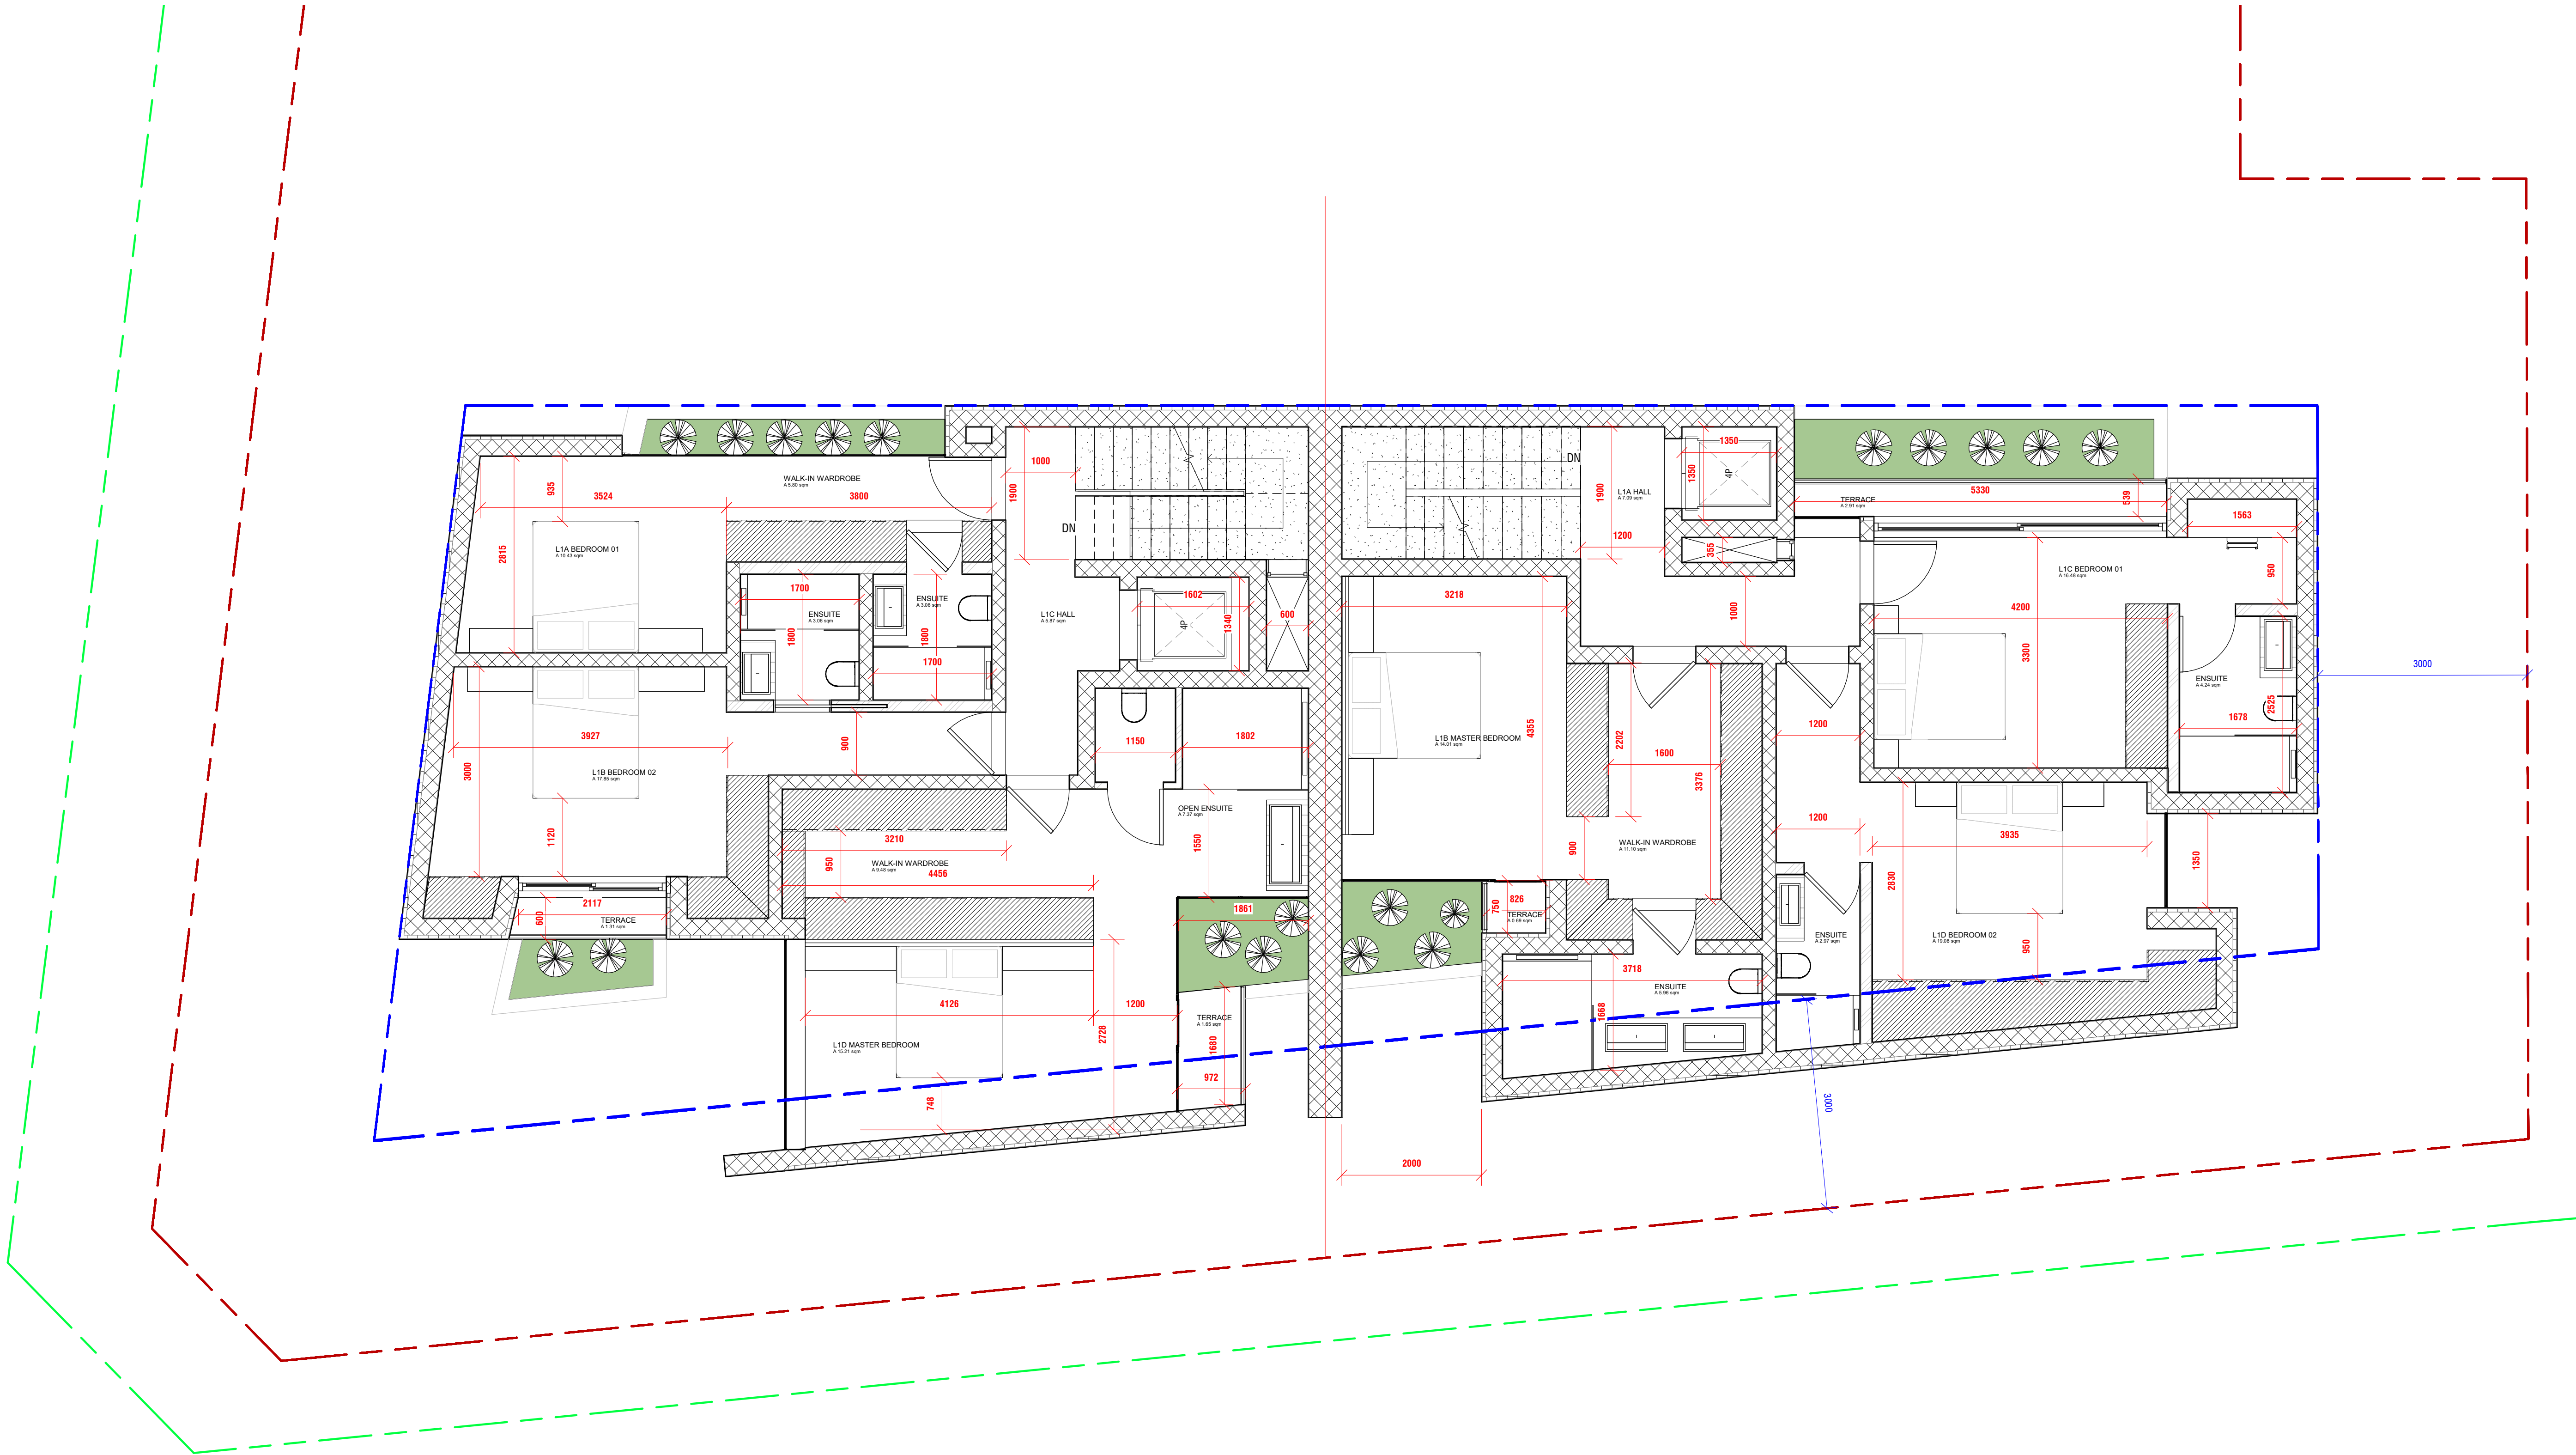

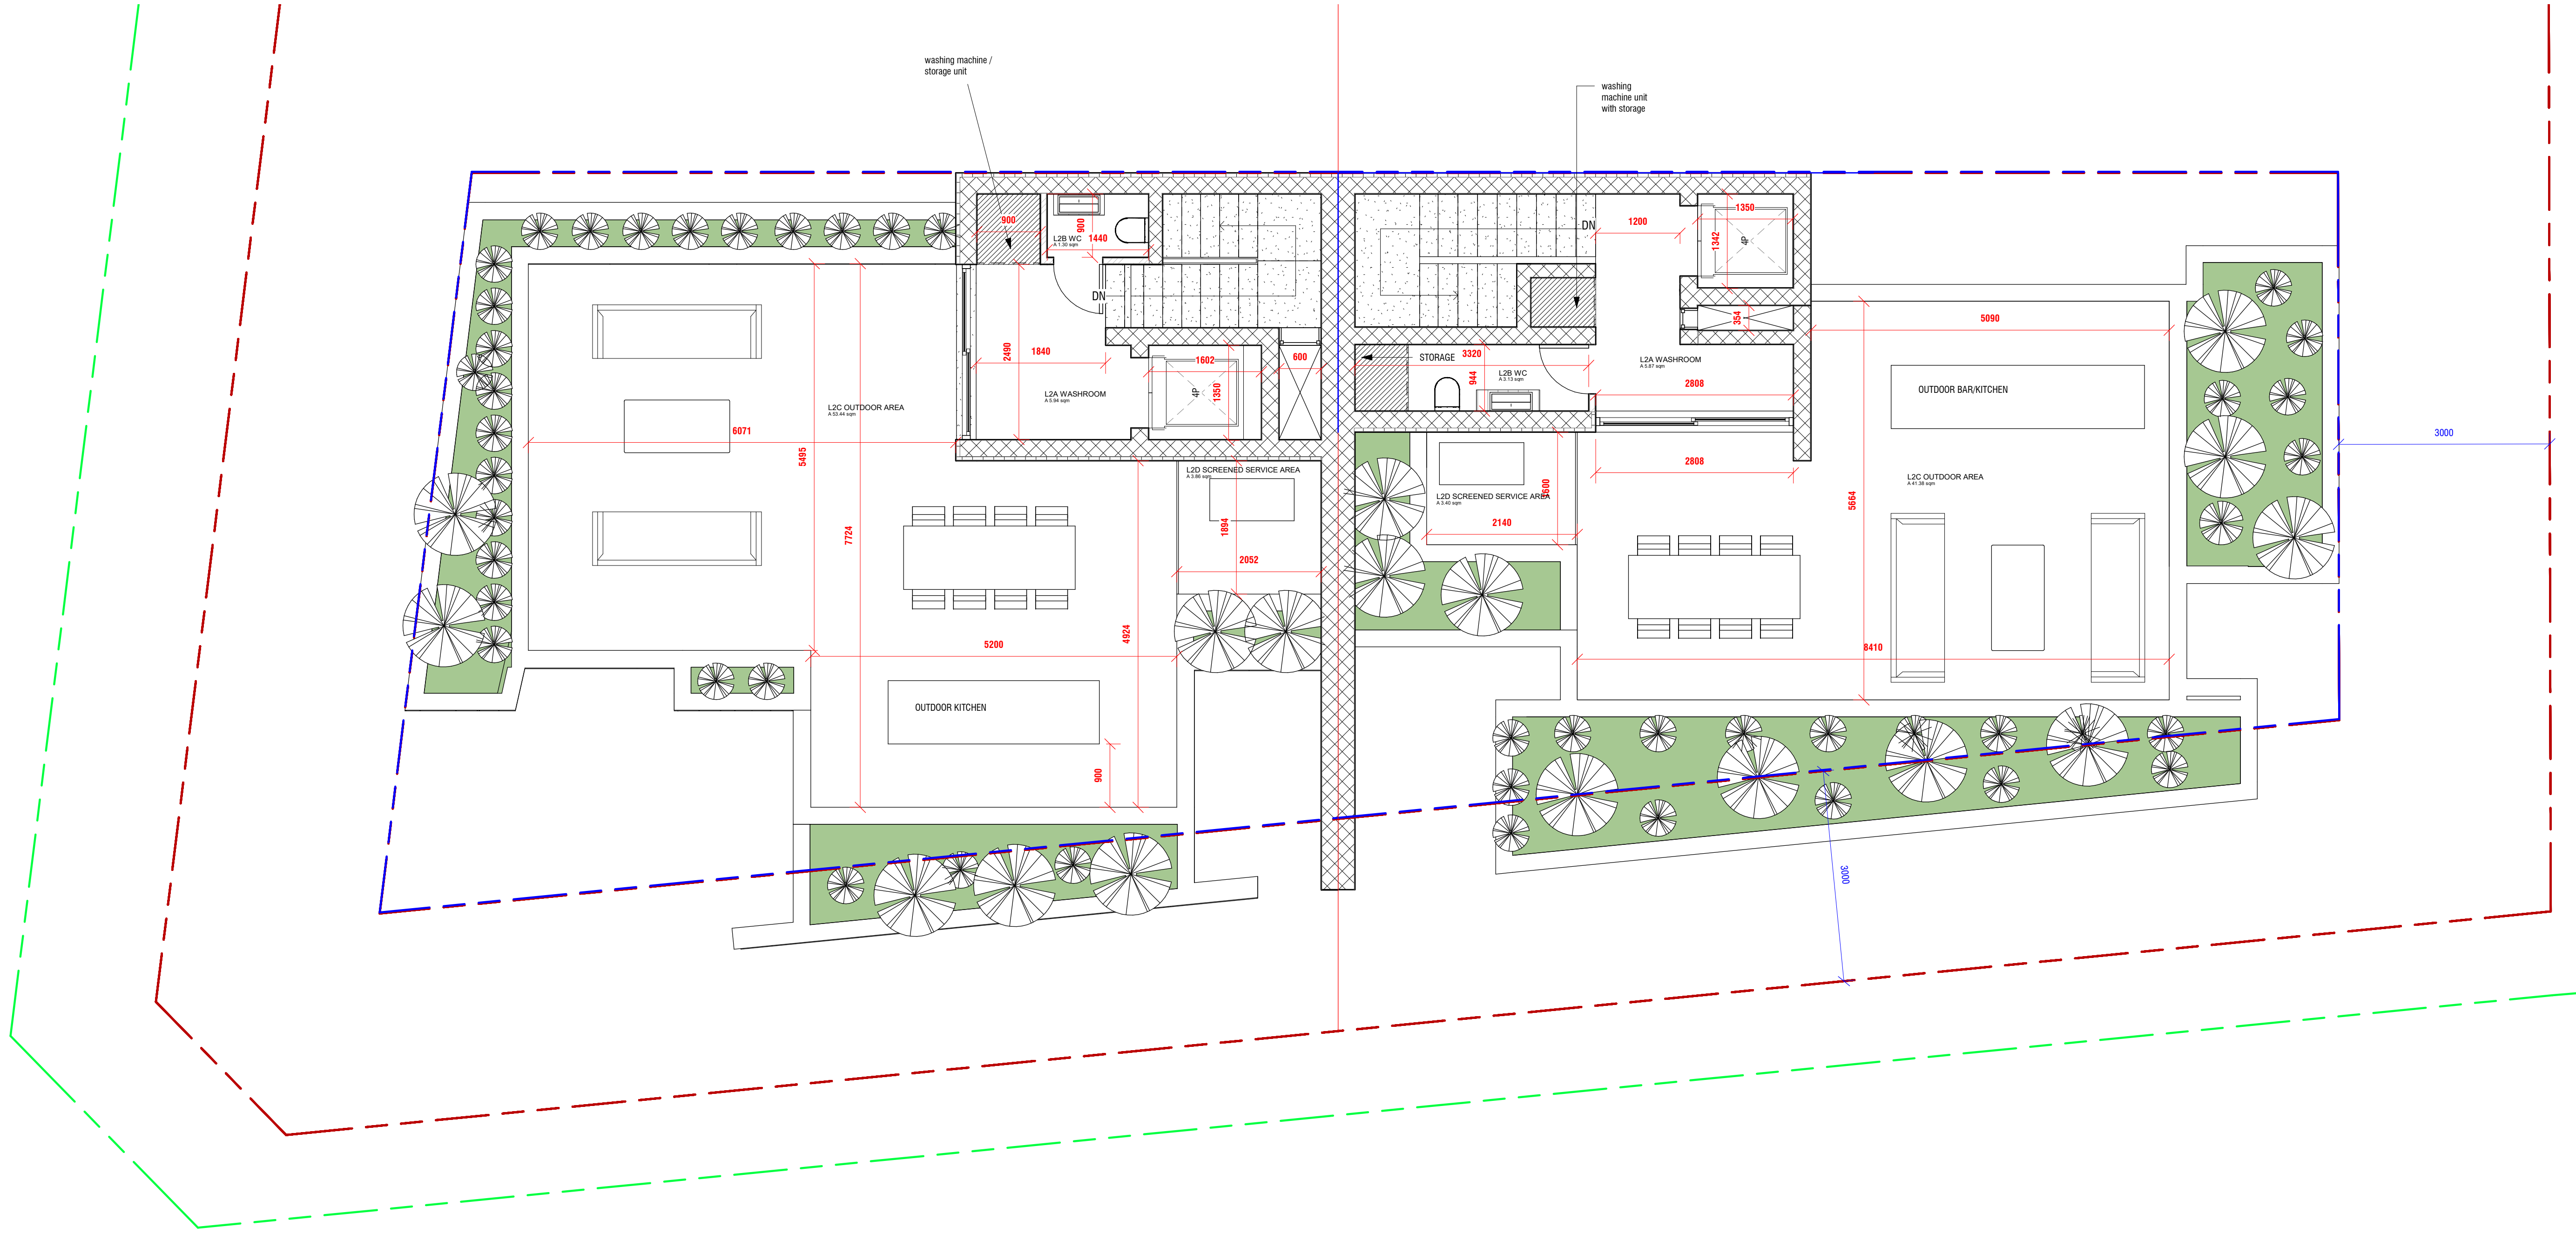

3DM Architecture
TRIO IL-FURNARA ZONE 4
CENTRAL BUSINESS DISTRICT
BIRKIRKARA, CBD4040 MALTA

DRAWN BY
FCM
07/10/21
REF. NUMBER
D01
CLIENT NAME
PROJECT ADDRESS
PROJECT LOCATION
PROJECT NAME

ICI LTD
Site At Tal-Mandra
Attard
Attard Villas

DRAWING DETAILS
**L2 Plan
(C+D)**
D01

SCALE
PAPER SIZE
1 : 50 on A1