


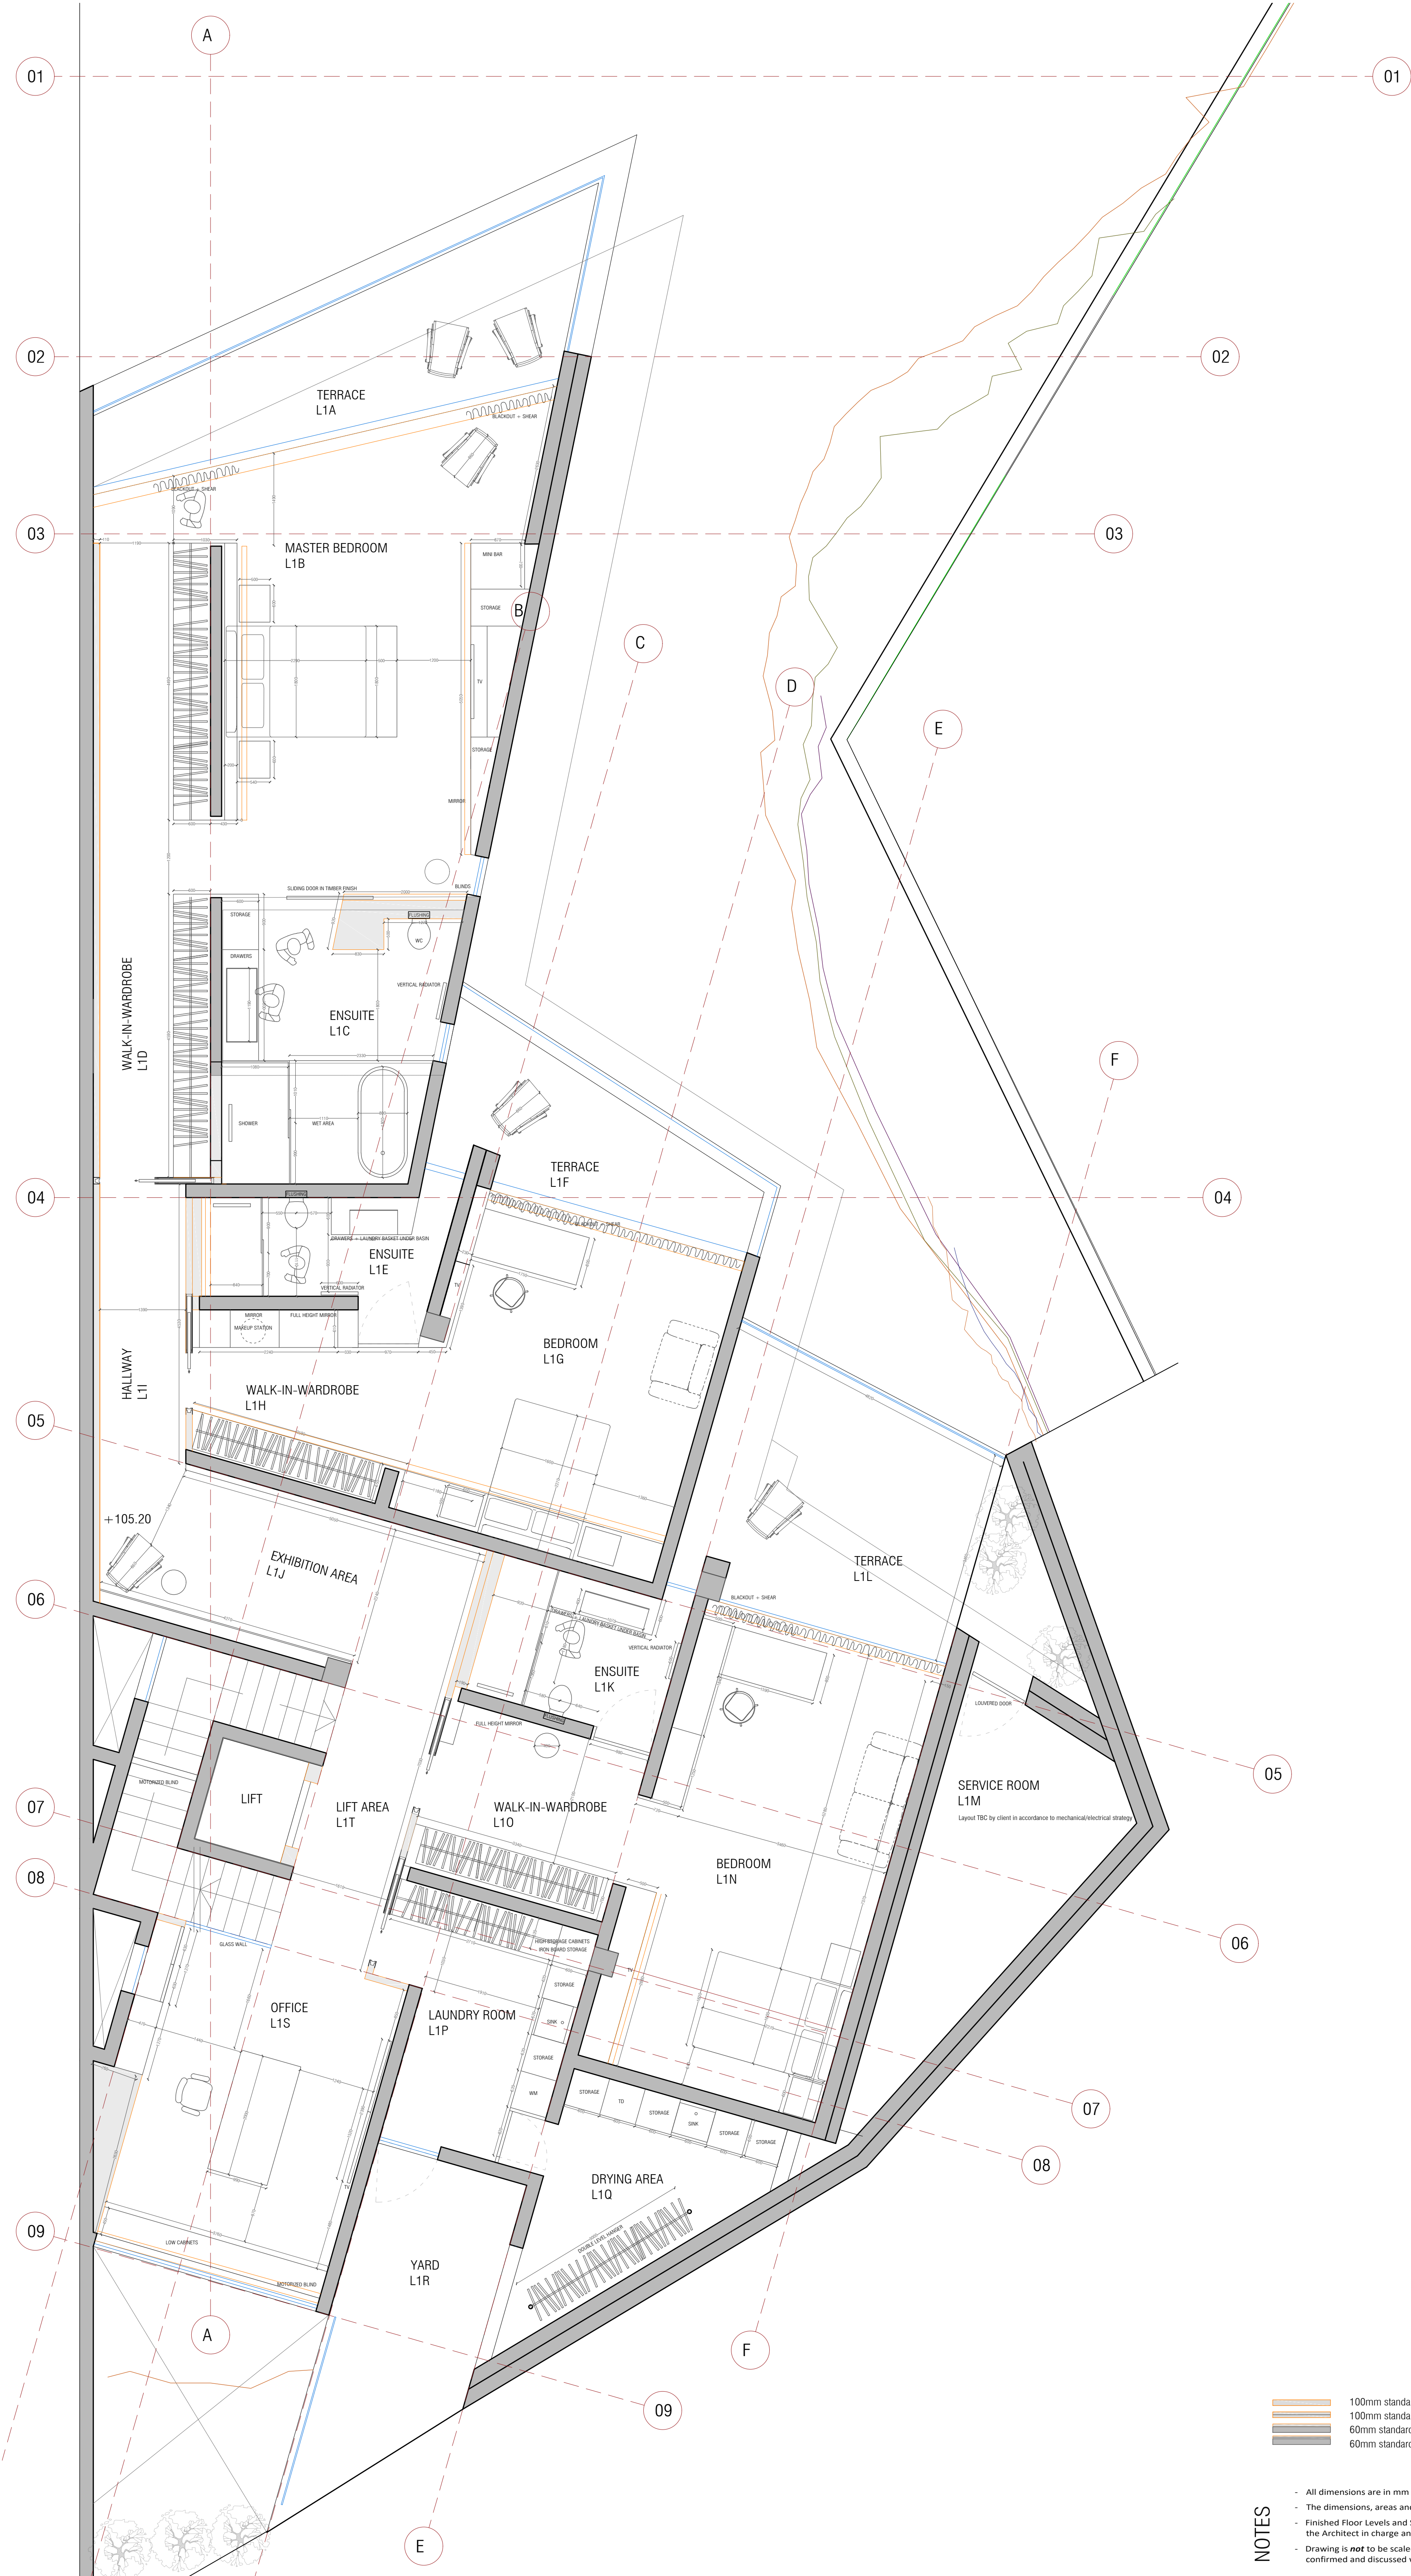

NOTES

- All dimensions are in mm unless otherwise specified.
- The dimensions, areas and levels are to be read as indicative.
- Finished Floor Levels and Soffit Levels are to be established on site with the Architect in charge and contractor.
- Drawing is *not* to be scaled. Any discrepancies or errors are to be confirmed and discussed with Architect in charge.

- 100mm standard gypsum wall
- 100mm standard gypsum wall lining with rockwool insulation
- 60mm standard gypsum wall lining
- 60mm standard gypsum wall lining with rockwool insulation

3DM ARCHITECTURE

3DM Architecture
Int'l. House, zone 4
certified business district
3000sqm
0008.2701.7144

80m
76m
45m
25m

LEVEL 1


10.01
FURNITURE LAYOUT
REV01

2
1
SCALE BAR

CLIENT NAME
PROJECT ADDRESS
PROJECT LOCATION
PROJECT NAME

M & Mrs Saliba
TRIO E. PIROTTA
MADLIENA
J HOUSE

PAPER SCALE
1:50
A1

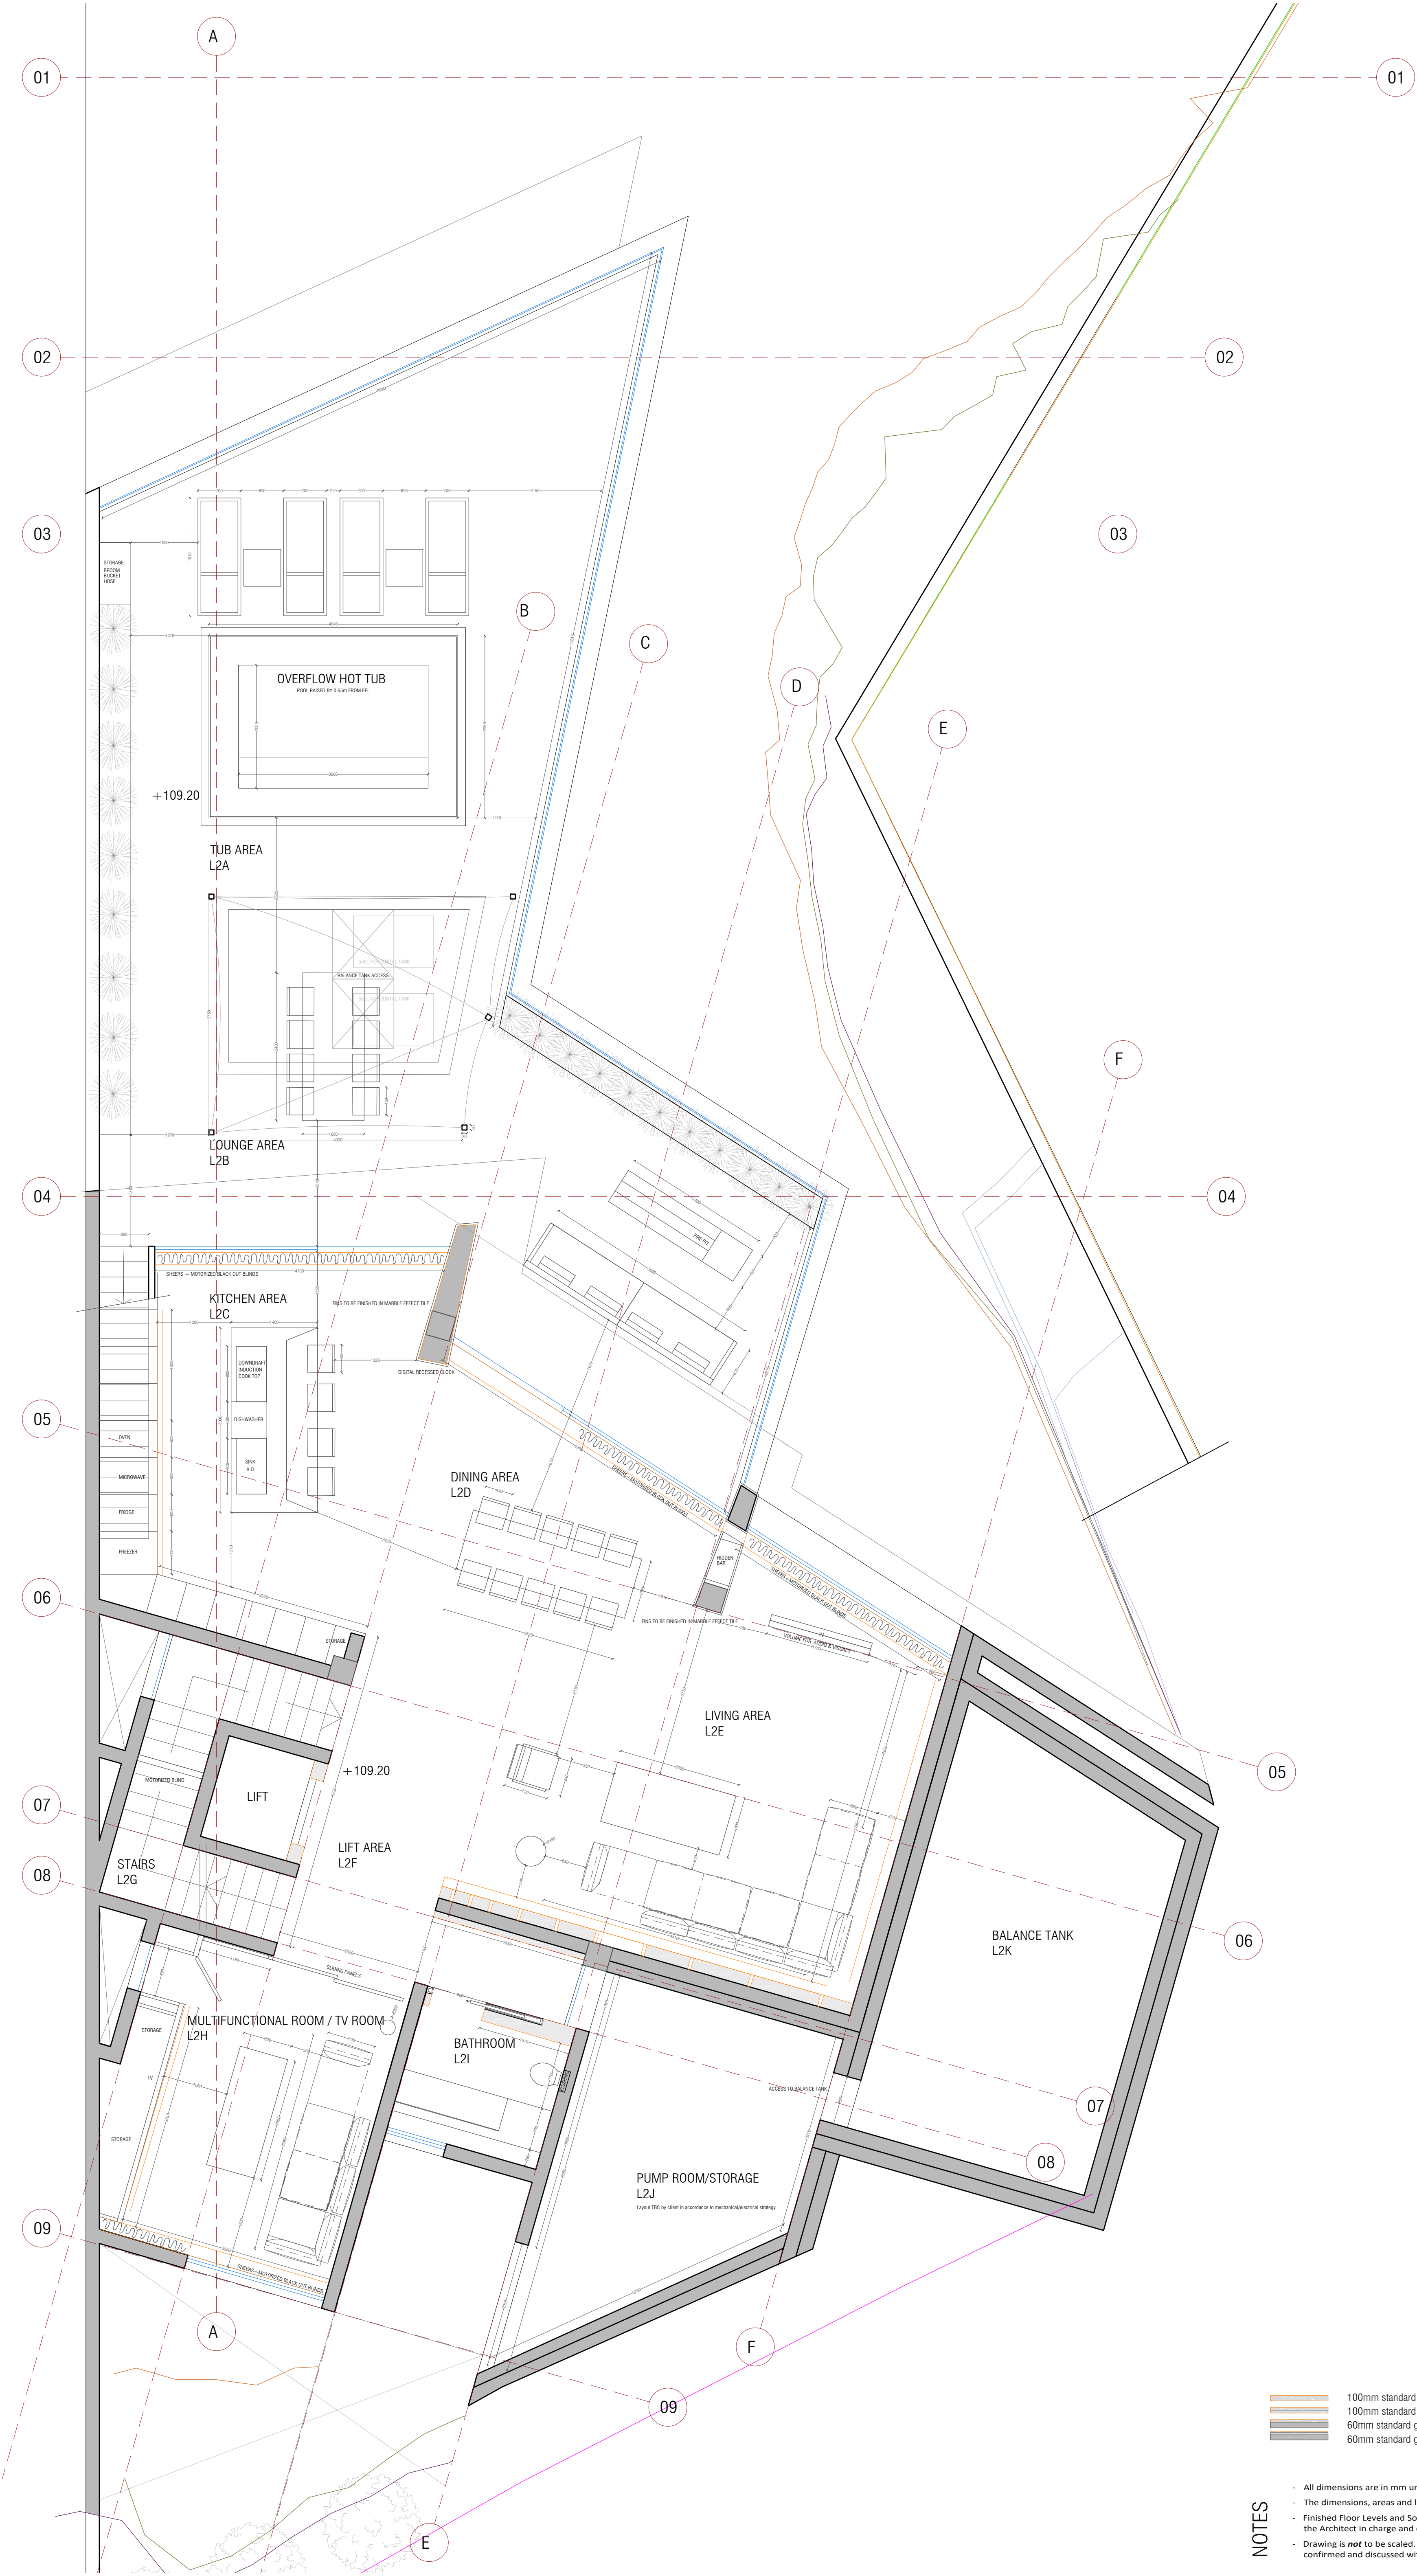

NOTES

- All dimensions are in mm unless otherwise specified.
- The dimensions, areas and levels are to be read as indicative.
- Finished Floor Levels and Soffit Levels are to be established on site with the Architect in charge and contractor.
- Drawing is *not* to be scaled. Any discrepancies or errors are to be confirmed and discussed with Architect in charge.

- 100mm standard gypsum wall
- 100mm standard gypsum wall lining with rockwool insulation
- 60mm standard gypsum wall lining
- 60mm standard gypsum wall lining with rockwool insulation

3DM ARCHITECTURE

3DM Architecture
11th Floor, Zone 4
Central Business District
300100101
003827017144

DRAWN BY
M A
11 MAY 20

REF. NUMBER
WOODH-12-RD1-FL01

CLIENT NAME
PROJECT ADDRESS
PROJECT LOCATION
PROJECT NAME

Mr & Mrs Saliba
TRIO E. PIROTTA
MADLIENA
J HOUSE


80m
76m
45m
25m

LEVEL 2

ID.01
FURNITURE LAYOUT
REV01

PAPER SCALE
1:50
A1

2
1
SCALE BAR
N

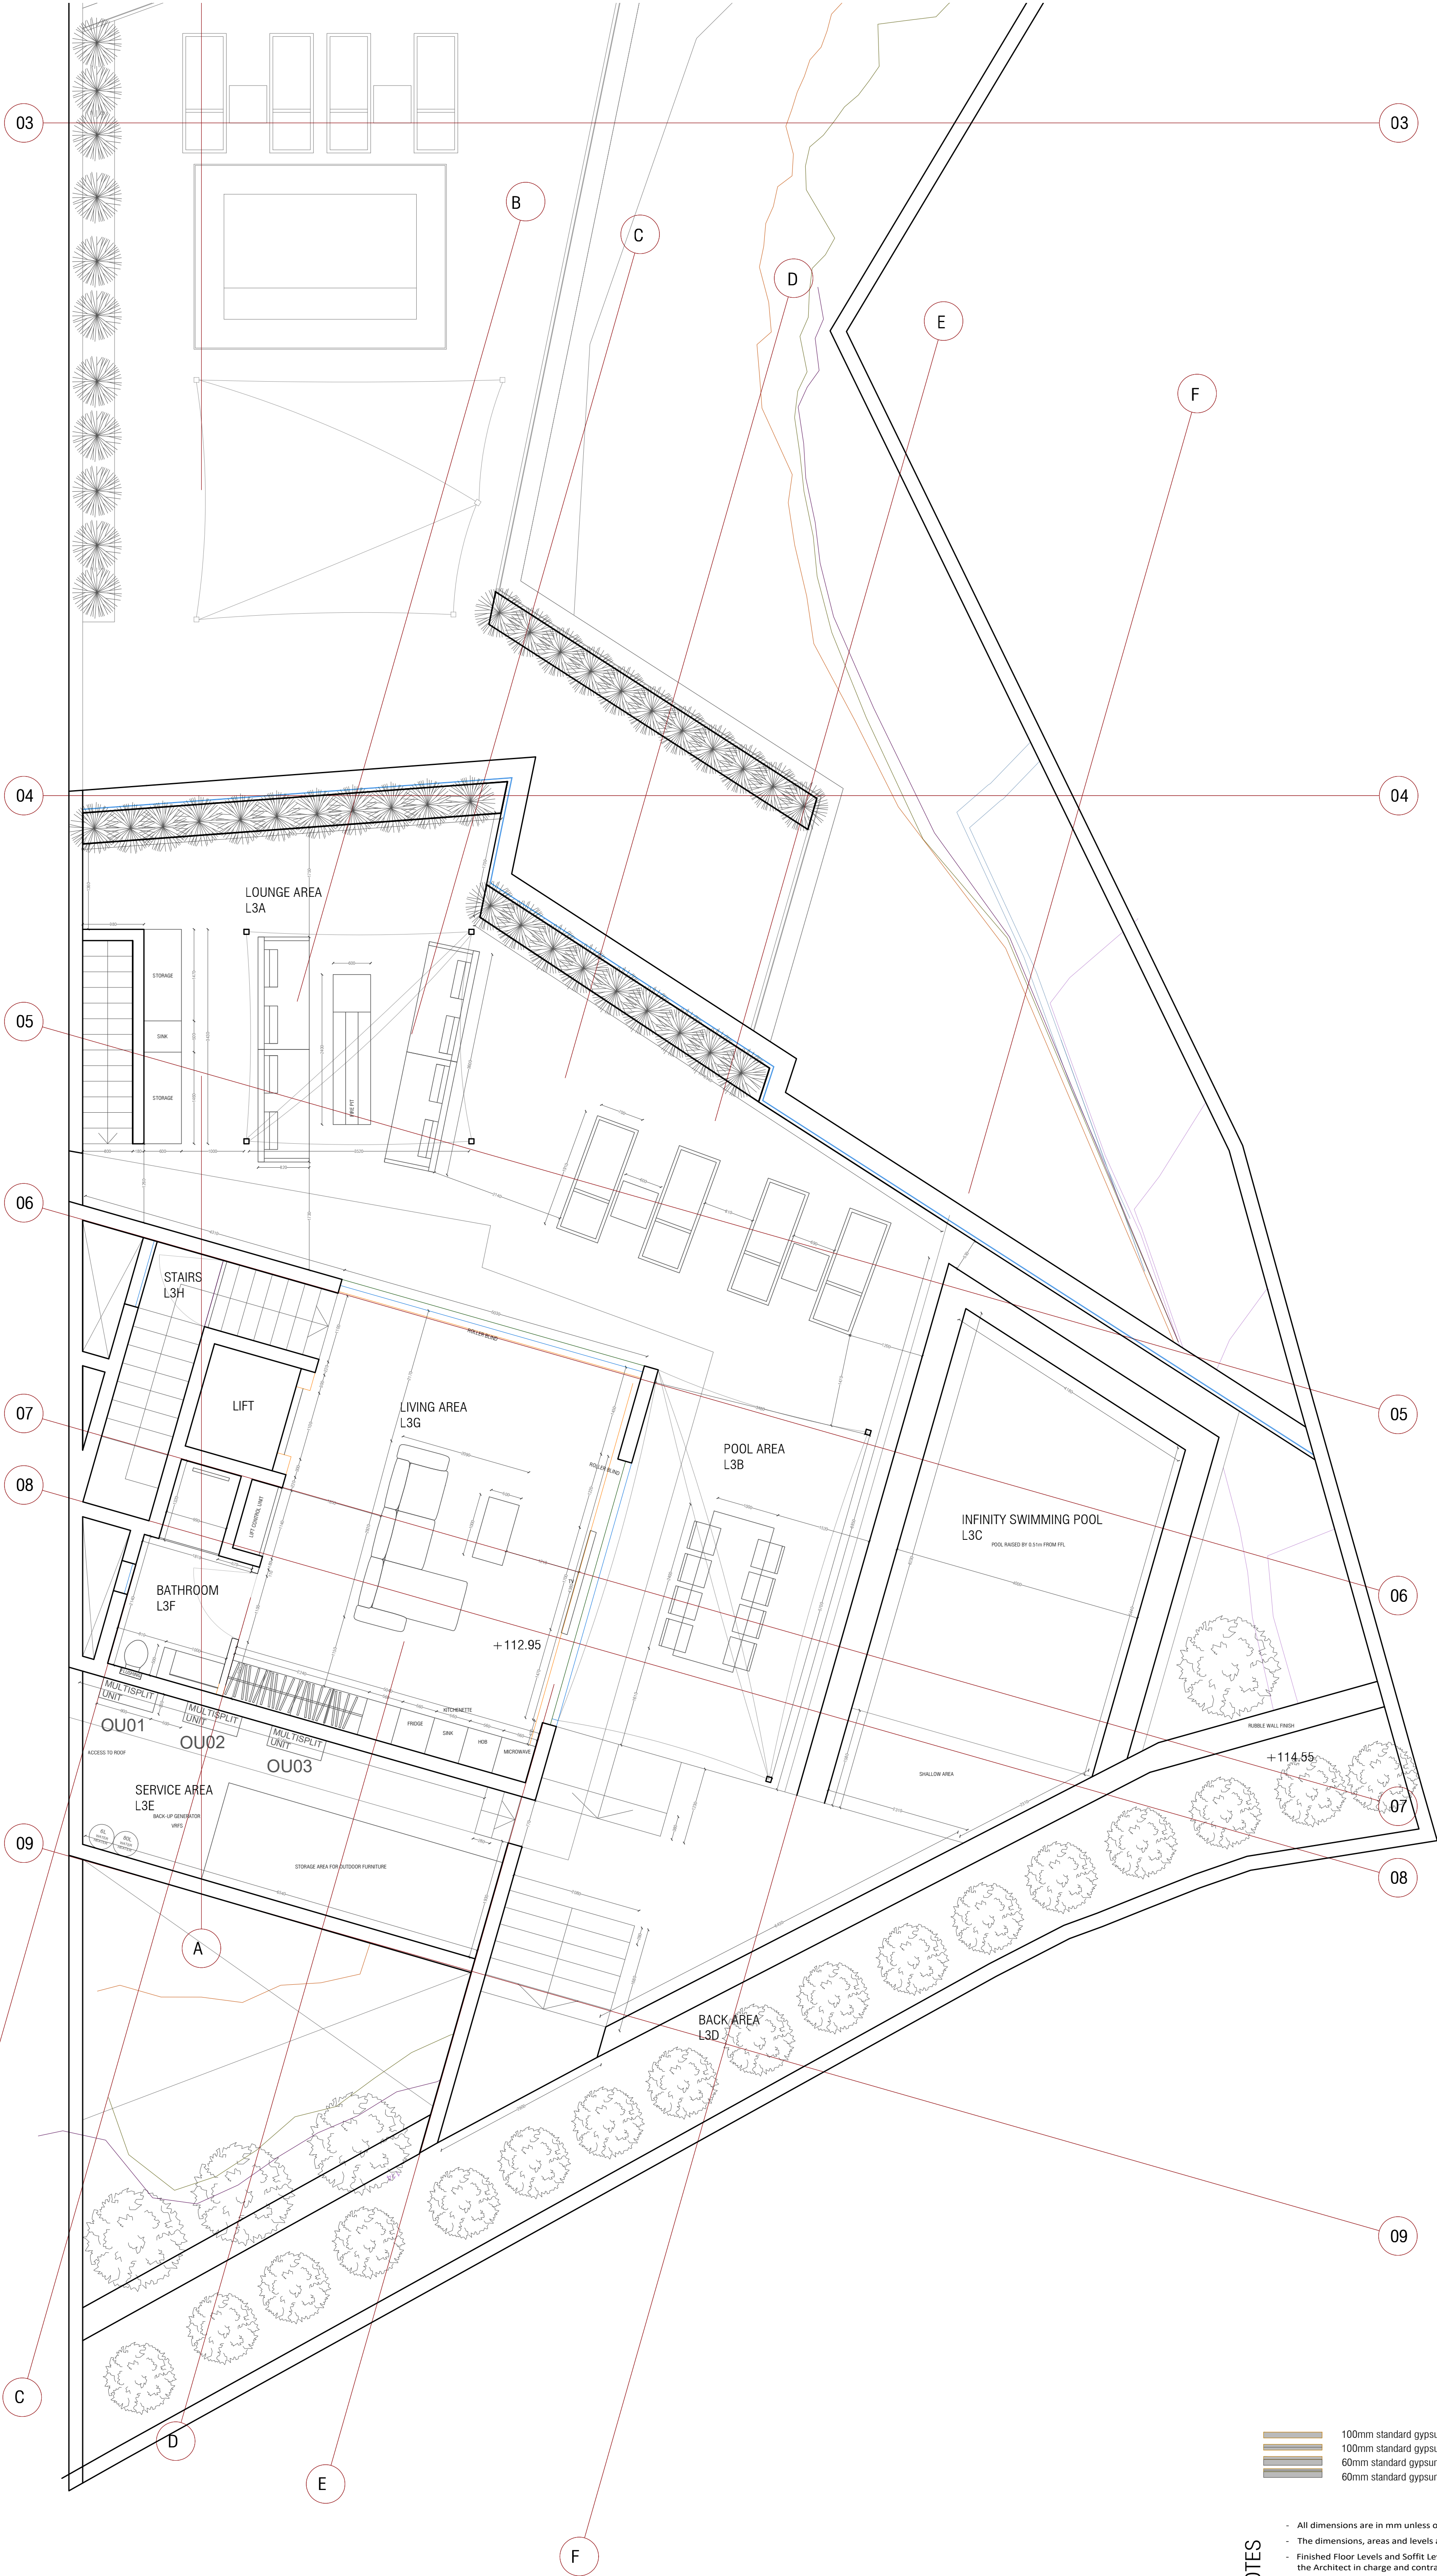

- 100mm standard gypsum wall
- 100mm standard gypsum wall lining with rockwool insulation
- 60mm standard gypsum wall lining
- 60mm standard gypsum wall lining with rockwool insulation

NOTES

- All dimensions are in mm unless otherwise specified.
- The dimensions, areas and levels are to be read as indicative.
- Finished Floor Levels and Soffit Levels are to be established on site with the Architect in charge and contractor.
- Drawing is **not** to be scaled. Any discrepancies or errors are to be confirmed and discussed with Architect in charge.

3D M

Portuguesa House

Trio L-Imprandiuri | Miraflores

BKR 3000 | Malla

T +358 27071441 | E miraflores@3d-m.com

80m

75m

45m

25m

02

10.01

FURNITURE LAYOUT

REV00

1

2

1

2

